


24 unit Building

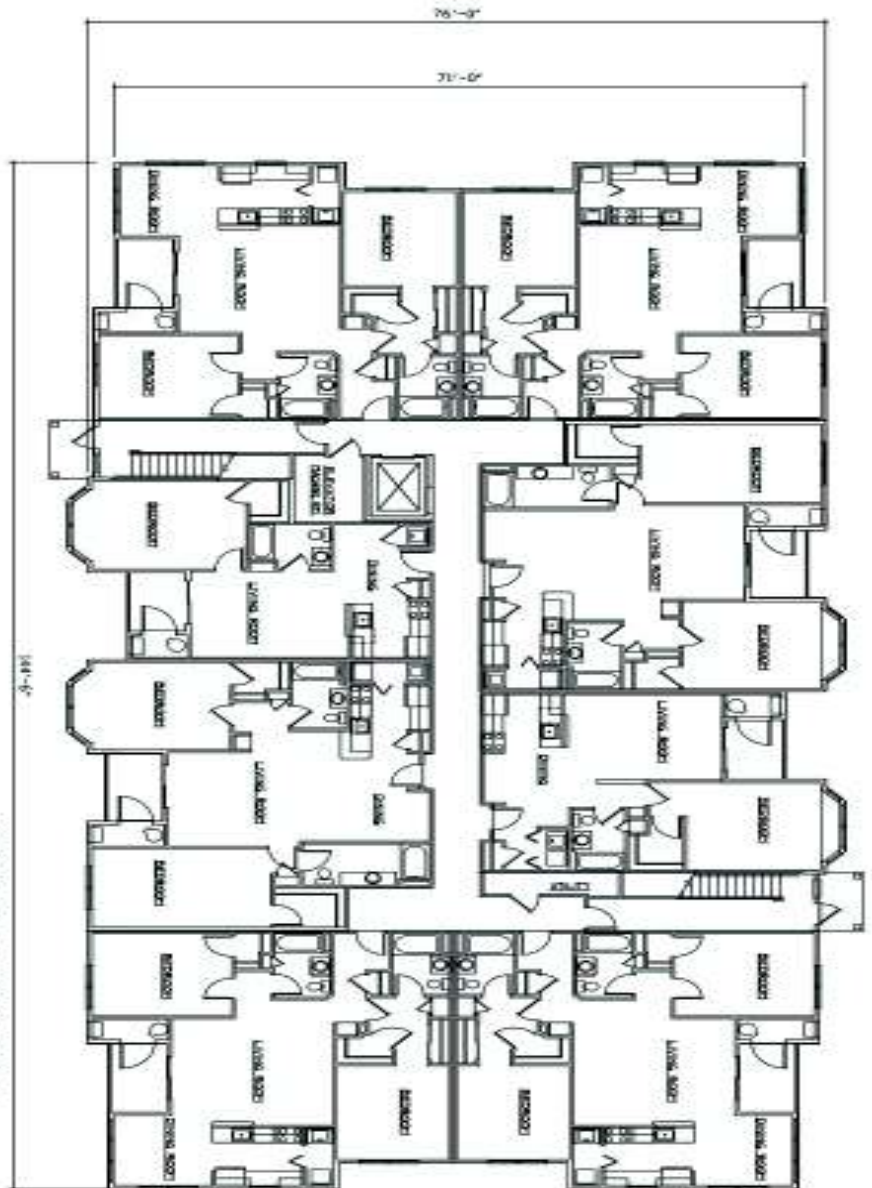

Sheet A-2

28-44 Essex Road Apartments Ipswich, MA


October 3, 2016



The MZO GROUP



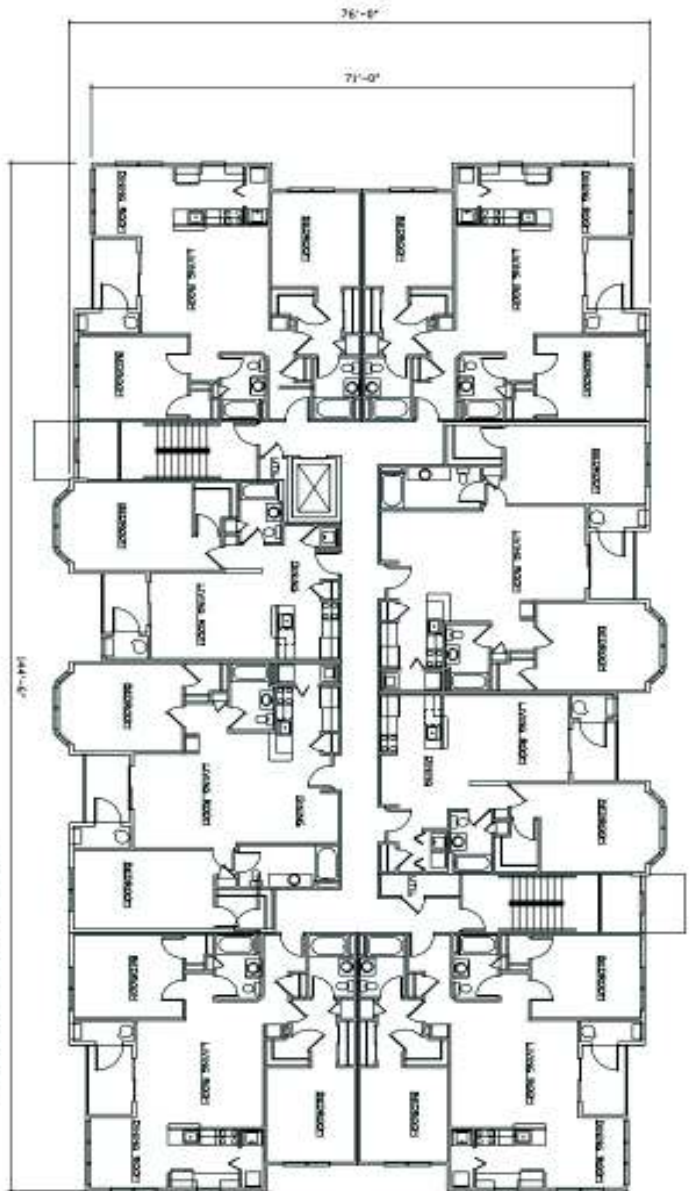

24 unit Building

28-44 Essex Road Apartments Ipswich, MA


October 3, 2016



The MZO GROUP
DESIGNER • ARCHITECTS • PLANNERS


5873

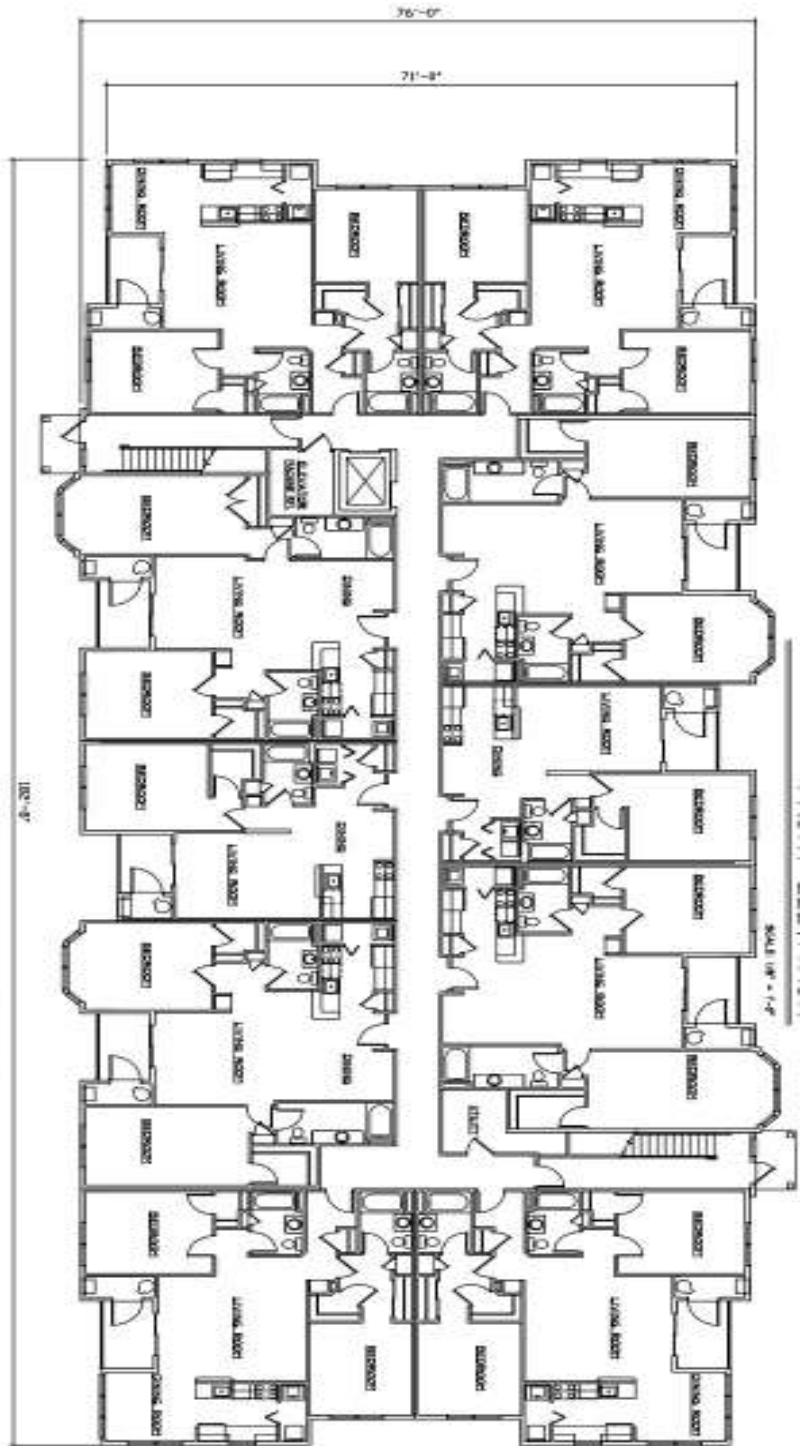

30 unit Building

GROUND FLOOR PLAN

SCALE 1/8" = 1'-0"

28-44 Essex Road Apartments
Ipswich, MA


October 3, 2016



The MZO GROUP
DESIGNERS • ARCHITECTS • PLANNERS



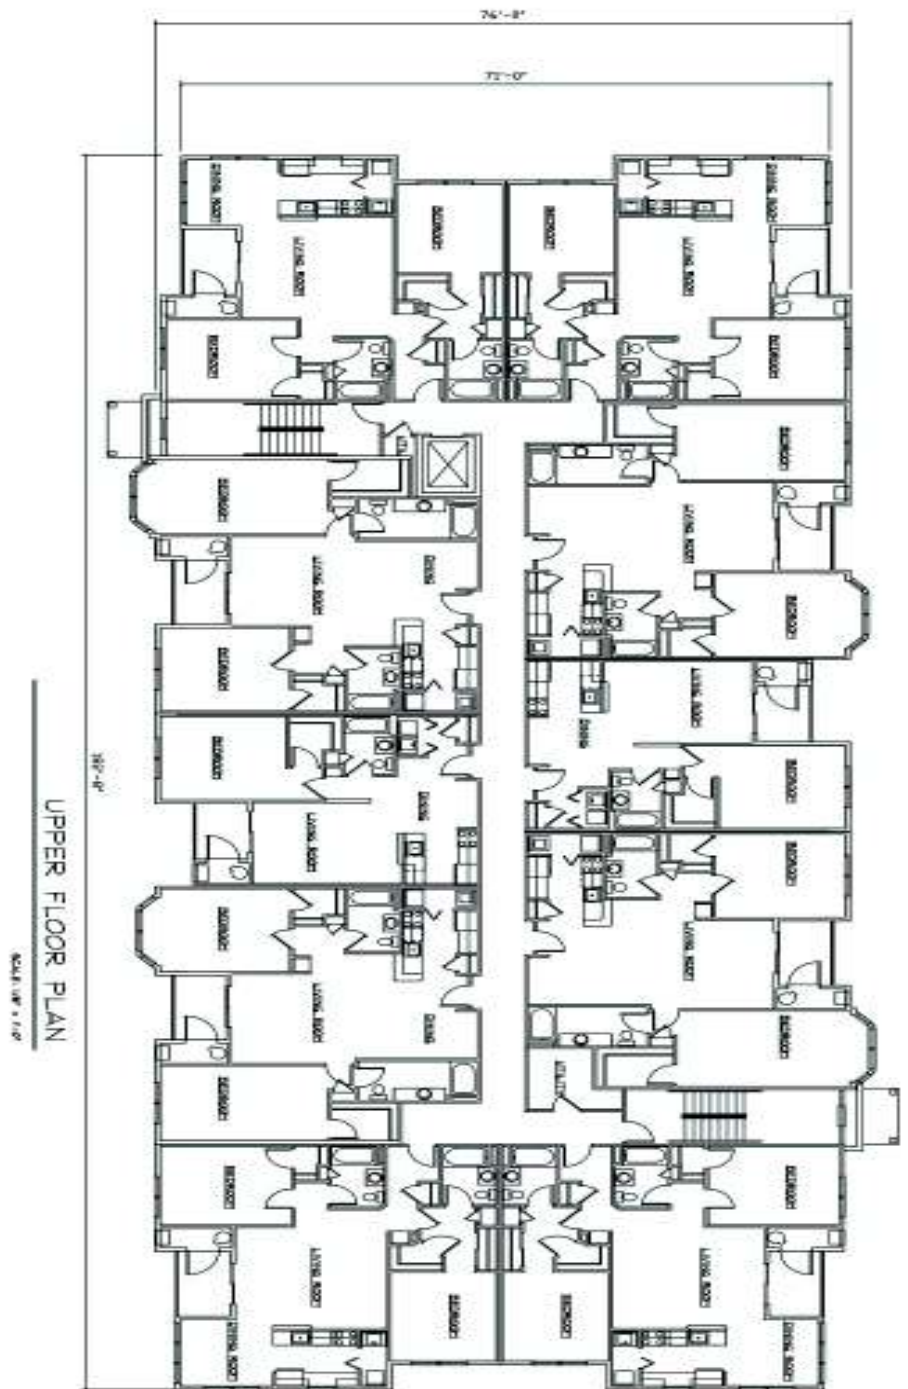







40 unit Building

GROUND FLOOR PLAN

SCALE 1/8" = 1'-0"

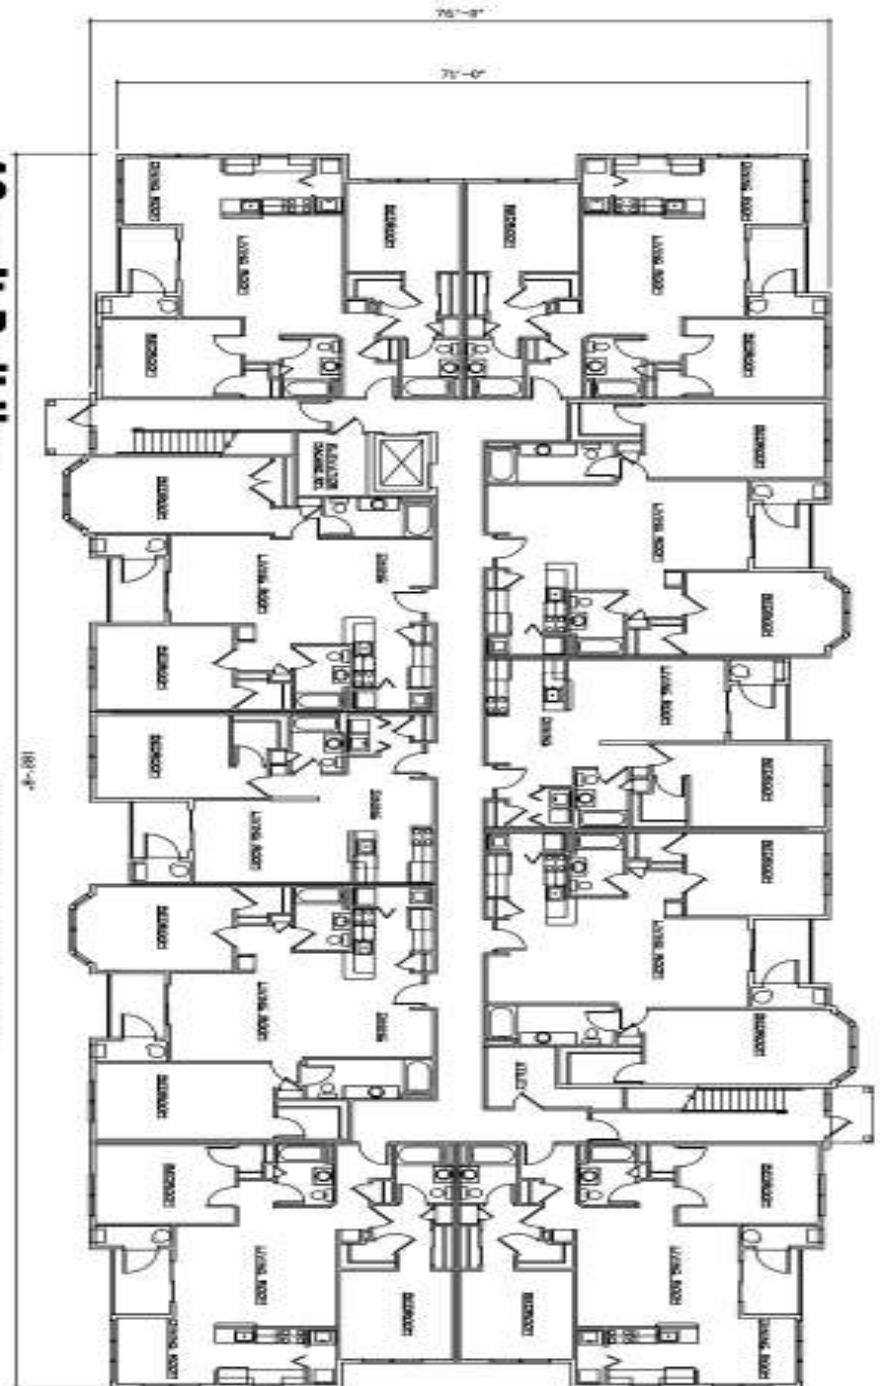

Sheet A-6

28-44 Essex Road Apartment
Ipswich, MA October 3, 2016




The MZO GROUP

DESIGNER • ARCHITECT • PLANNER




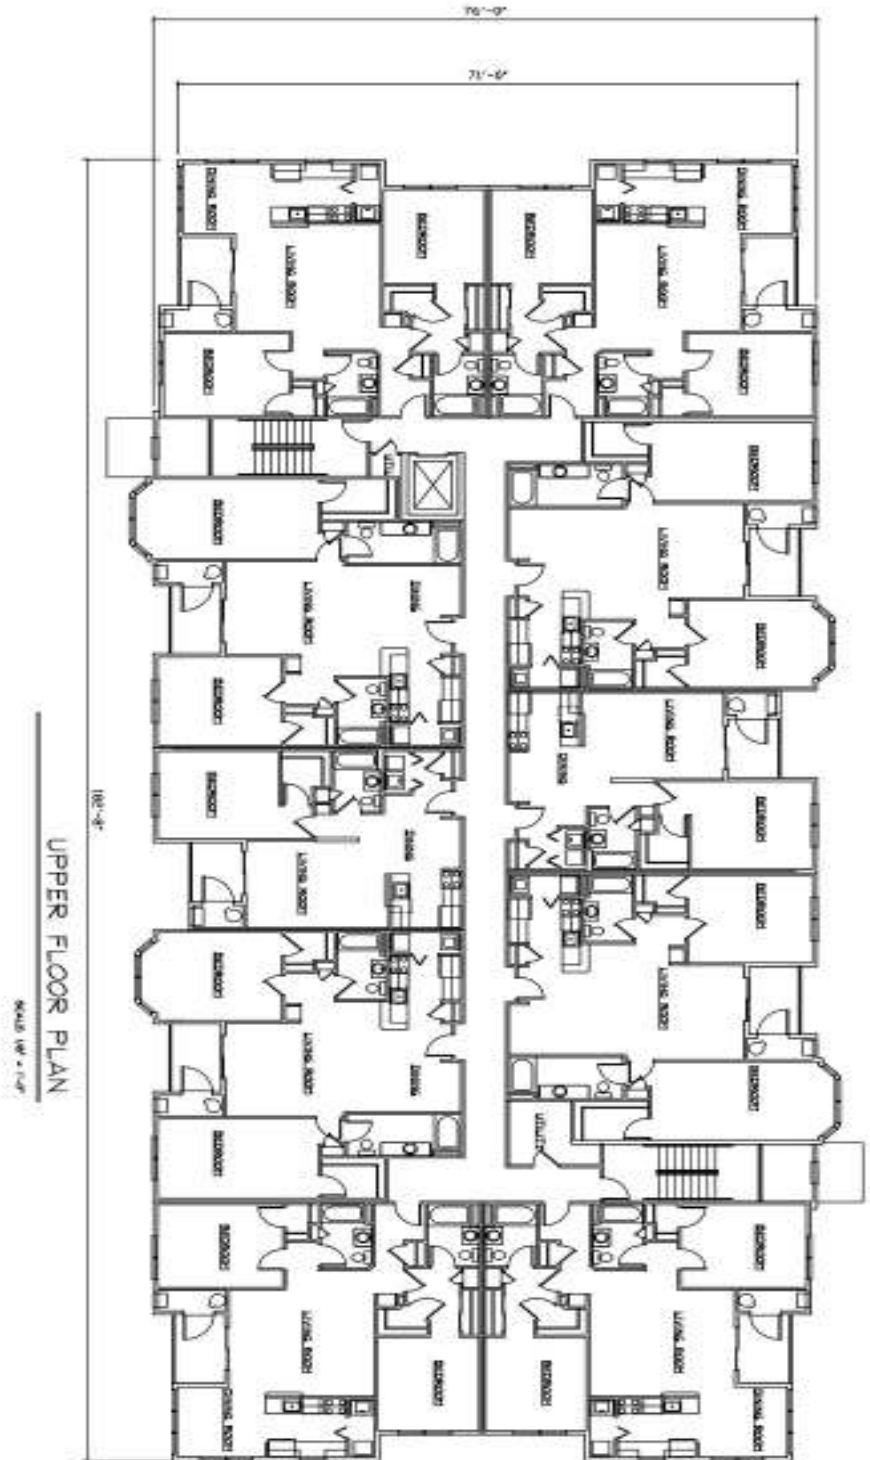


28-44 Essex Road Apartments

Ipswich, MA)ctober 3, 2016




The MZO GROUP


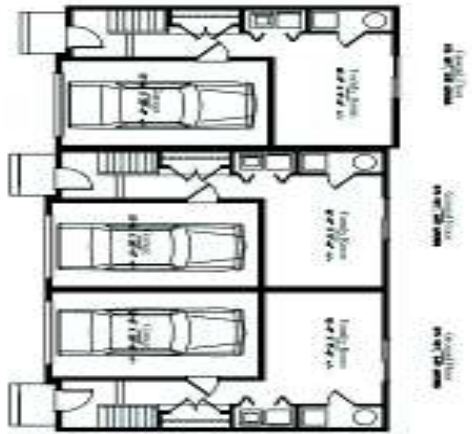

GROUND FLOOR PLAN

SCALE: 1/8" = 1'-0"

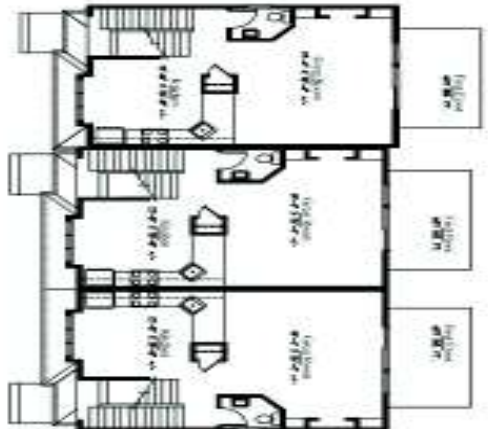

FIRST FLOOR PLAN

SCALE: 1/8" = 1'-0"



SECOND FLOOR PLAN

SCALE: 1/8" = 1'-0"



LOFT PLAN

SCALE: 1/8" = 1'-0"

28-44 Essex Road Apartments
Ipswich, MA October 3, 2016