


PRELIMINARY PLAN

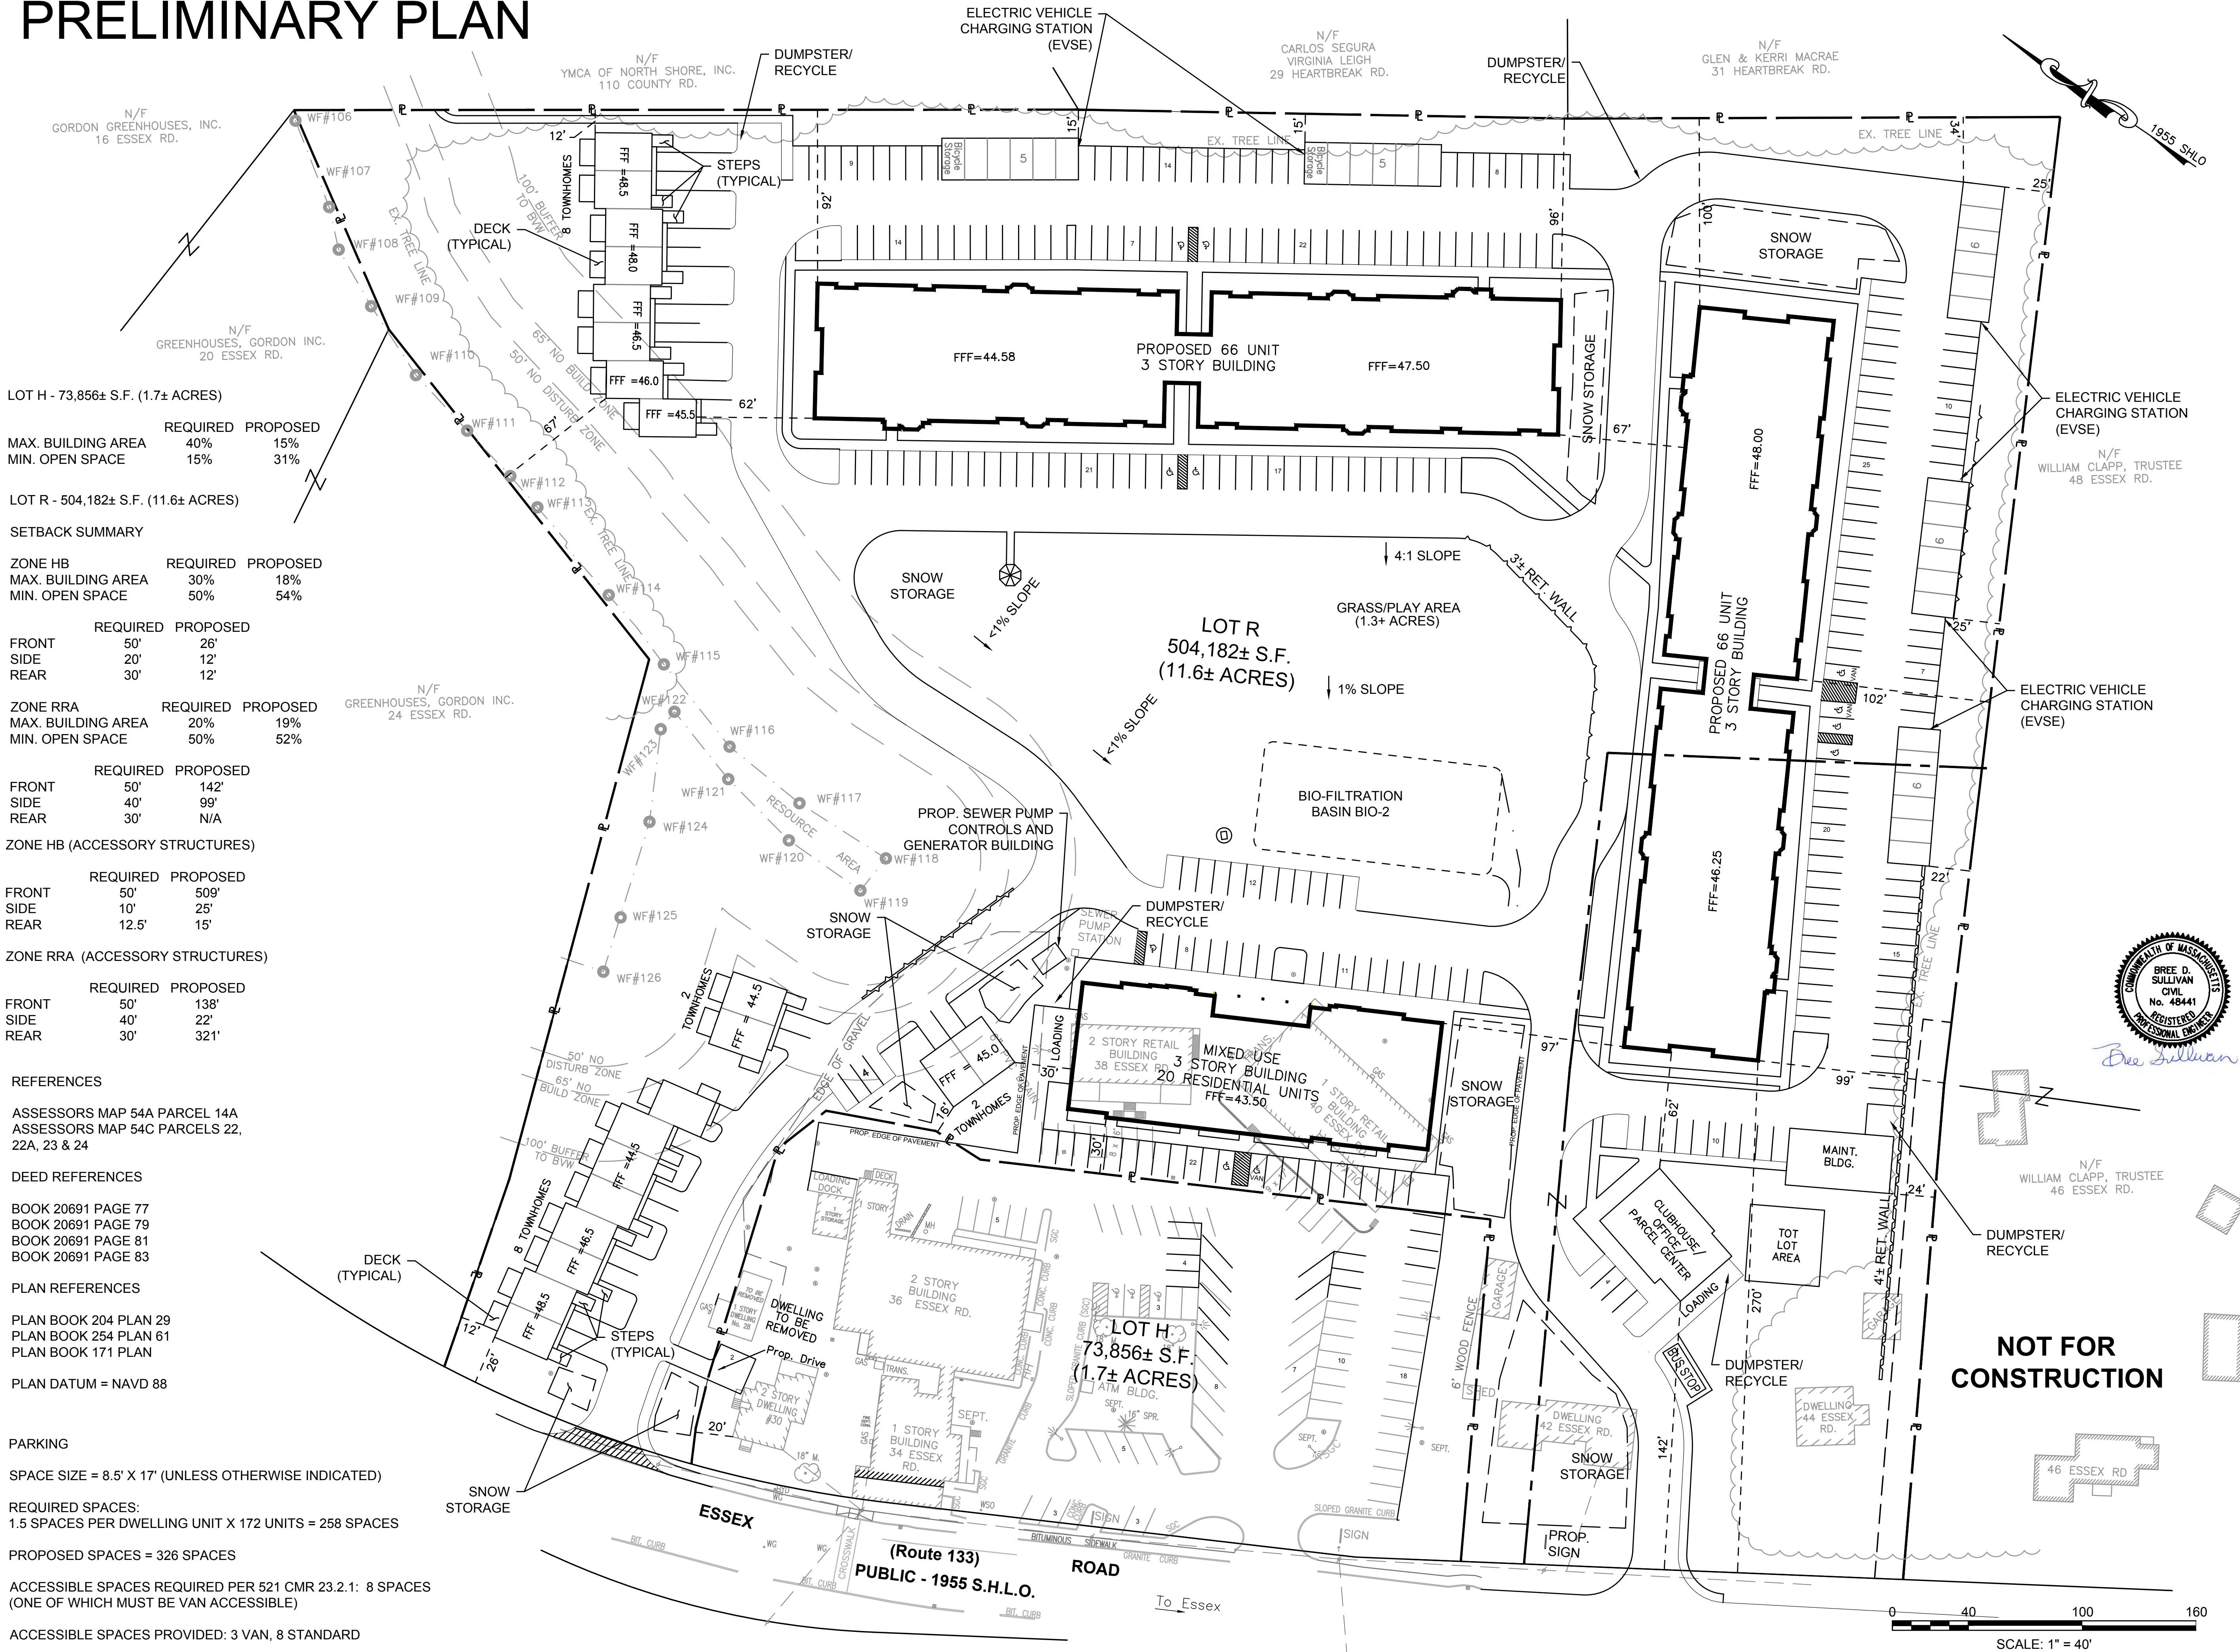

600 Unicorn Park Drive
Woburn, MA 01801
Phone: 781.932.3201 Fax: 781.932.3413
www.baysideengineering.com

PROJECT
ESSEX PASTURES
42-44 ESSEX ROAD
IPSWICH, MASSACHUSETTS

BDS	3/14/2019	
DRAWN BY	DATE	
REVIEWED BY	DATE	
APPROVED BY	DATE	

Essex Pastures

SITE LAYOUT

1	1	OF
SHEET		