

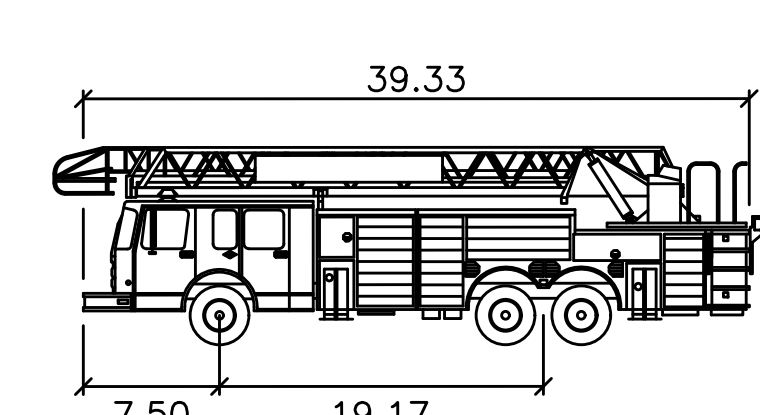
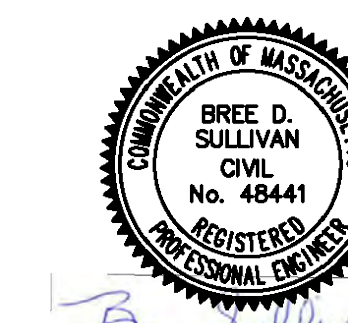


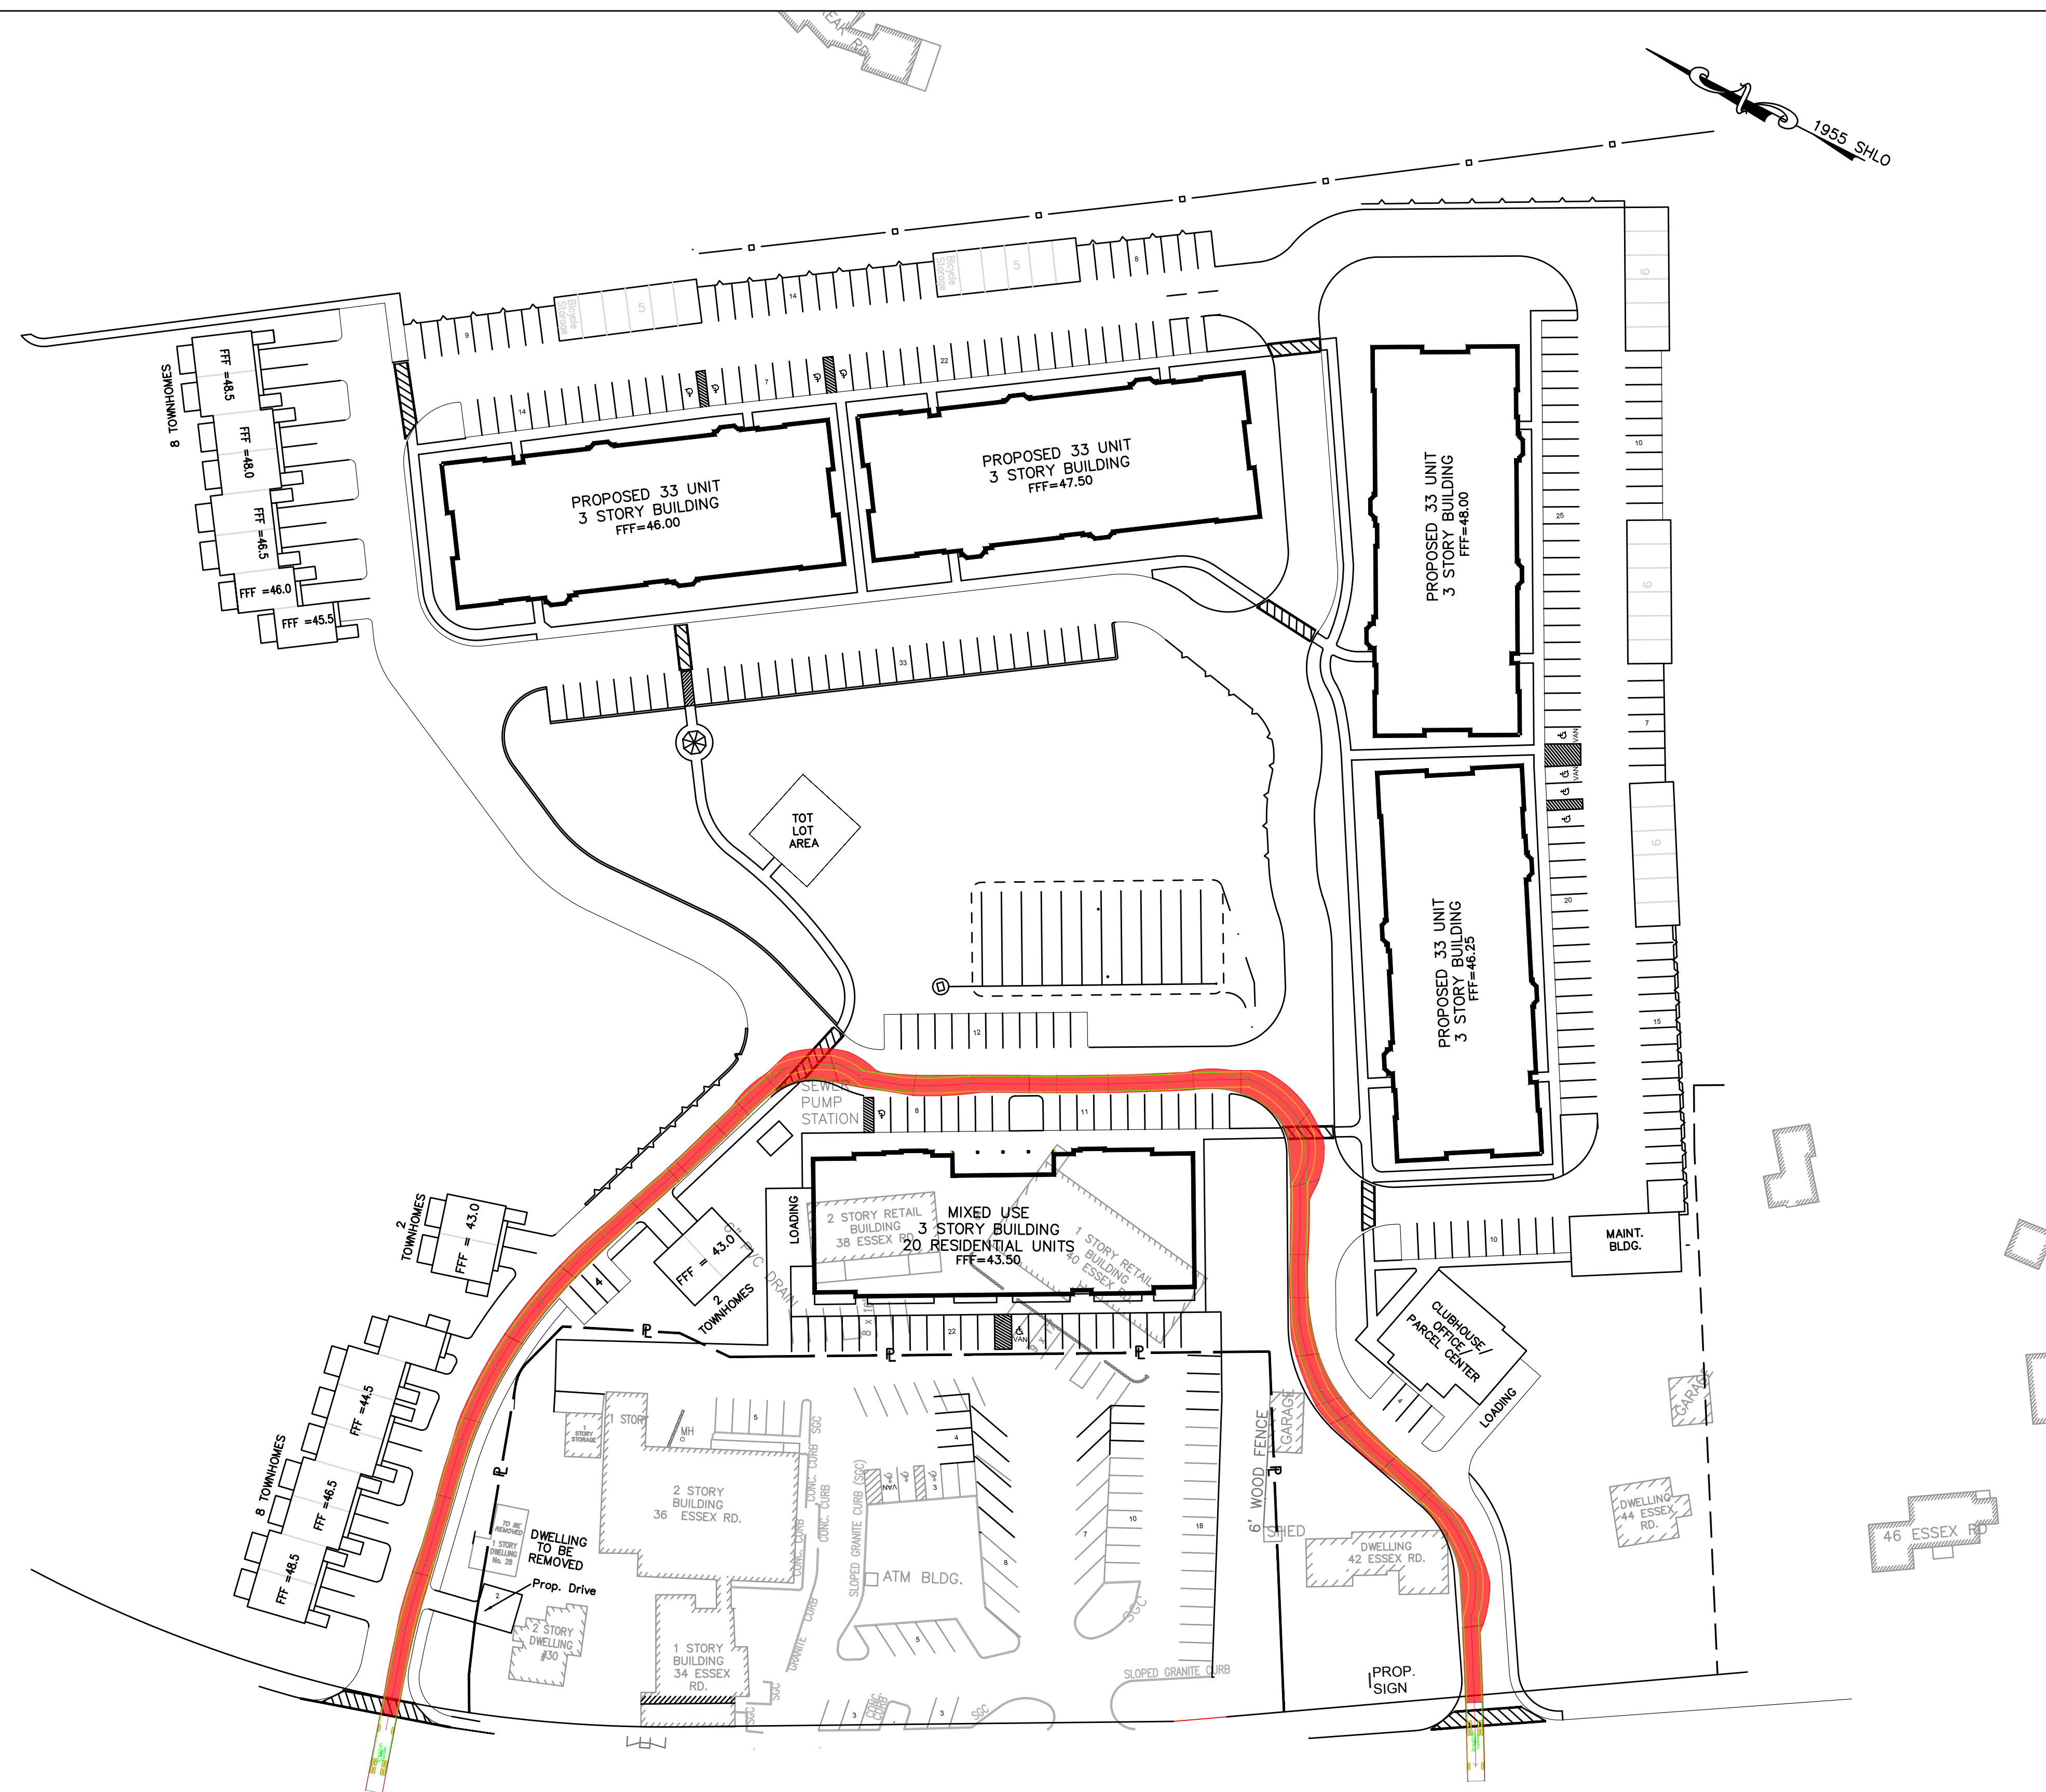

Ipswich

	feet
Width	: 8.50
Track	: 7.61
Lock to Lock Time	: 6.0
Steering Angle	: 34.1

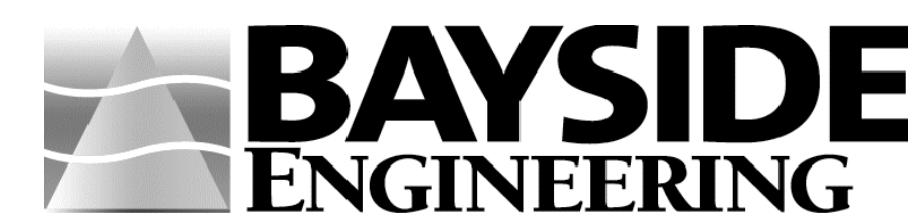

600 Unicorn Park Drive ▲ Woburn, MA 01801
 Phone: 781.932.3201 ▲ Fax: 781.932.3413
www.baysideengineering.com



Essex Pastures Ipswich, MA

AUTOTURN FIRETRUCK


Scale: 1"=50'

Sheet 2 of 7

Plan Date: May 9, 2019

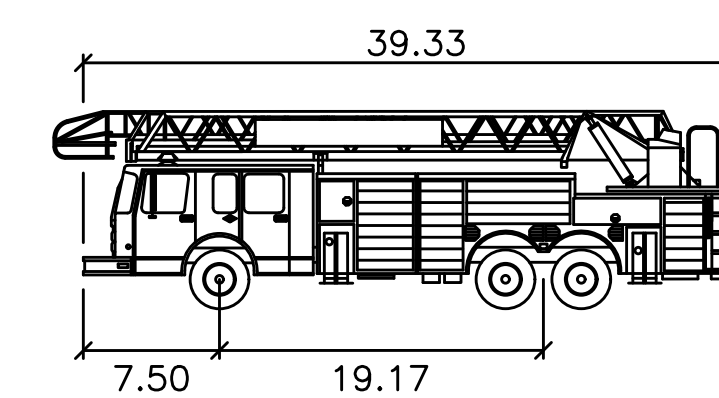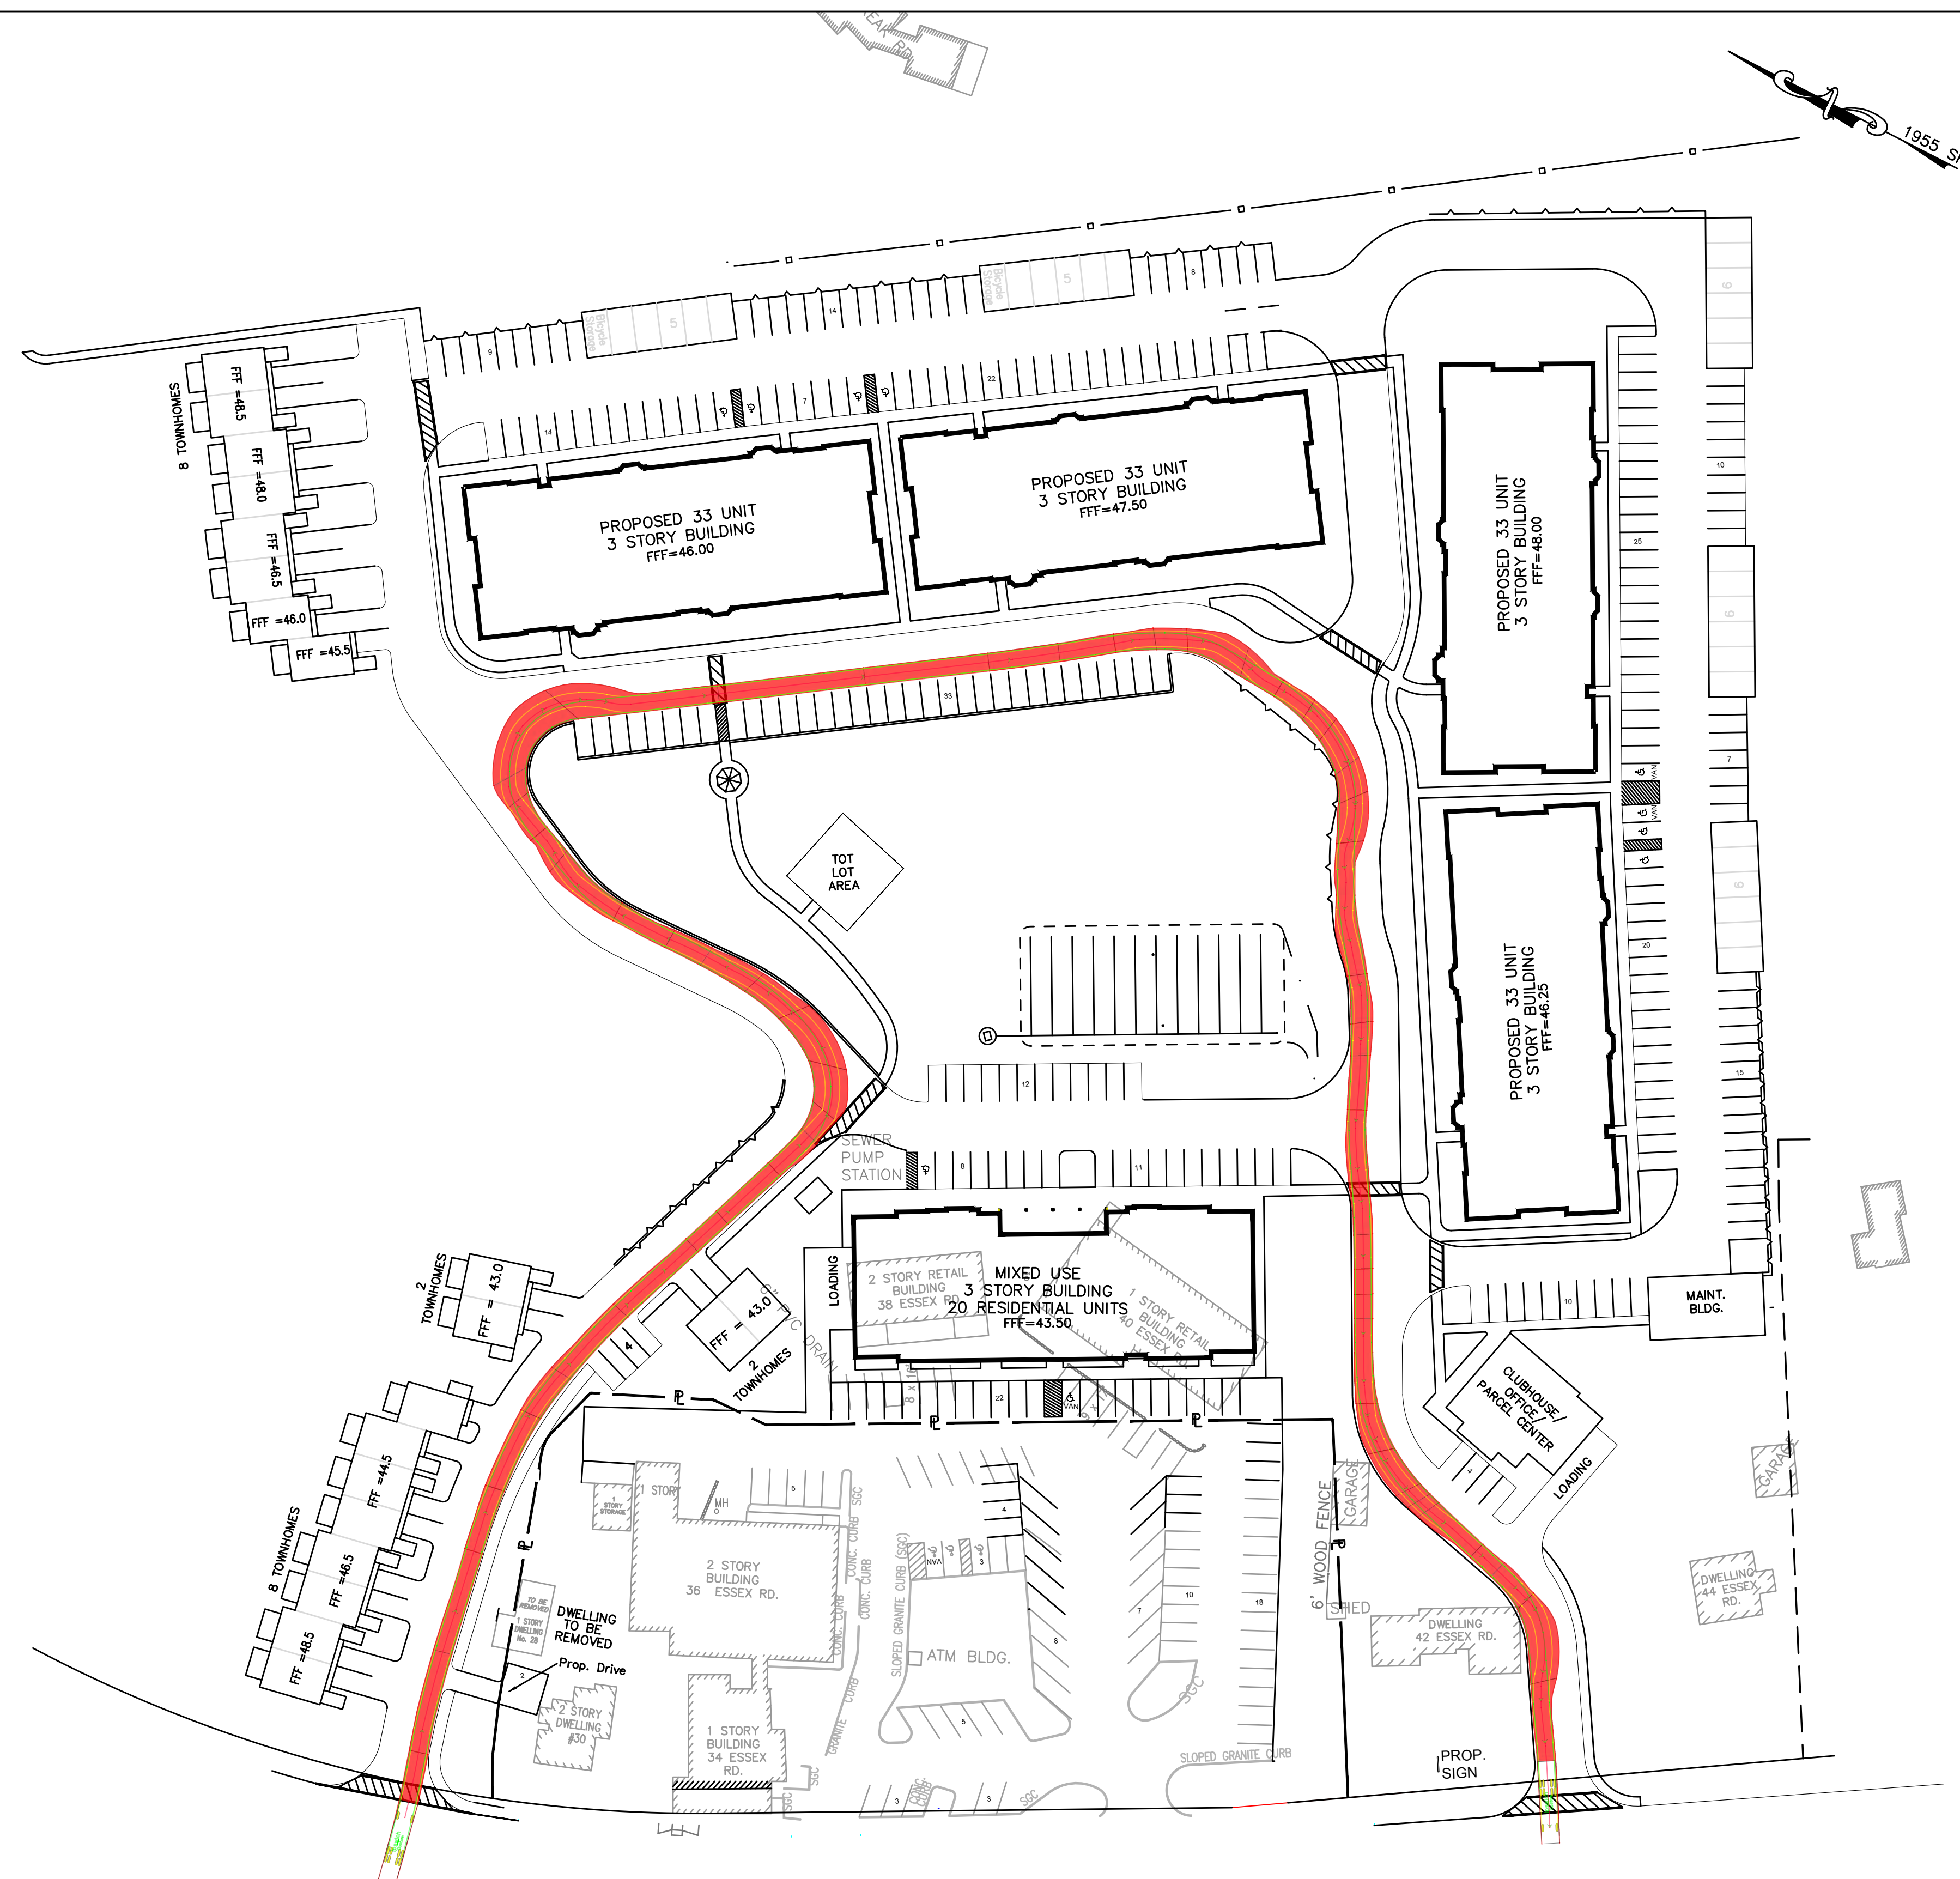

Ipswich	feet
Width	: 8.50
Track	: 7.61
Lock to Lock Time	: 6.0
Steering Angle	: 34.1

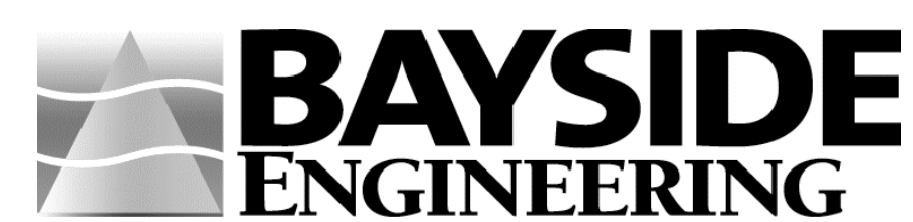

600 Unicorn Park Drive ▲ Woburn, MA 01801
 Phone: 781.932.3201 ▲ Fax: 781.932.3413
www.baysideengineering.com




Essex Pastures Ipswich, MA

AUTOTURN FIRETRUCK

Scale: 1"=50'


Sheet 3 of 7

Plan Date: May 9, 2019

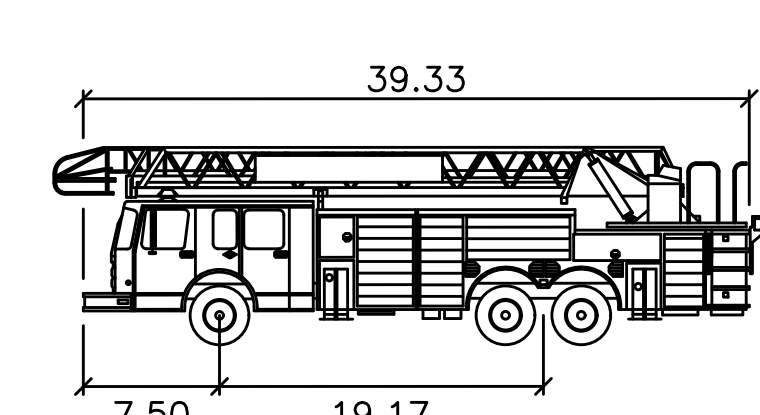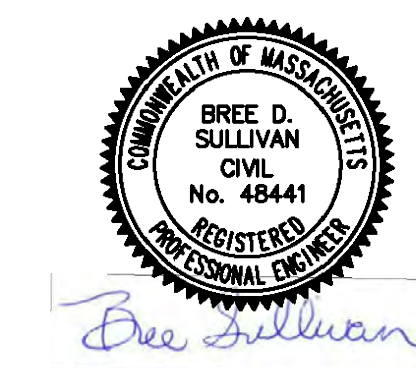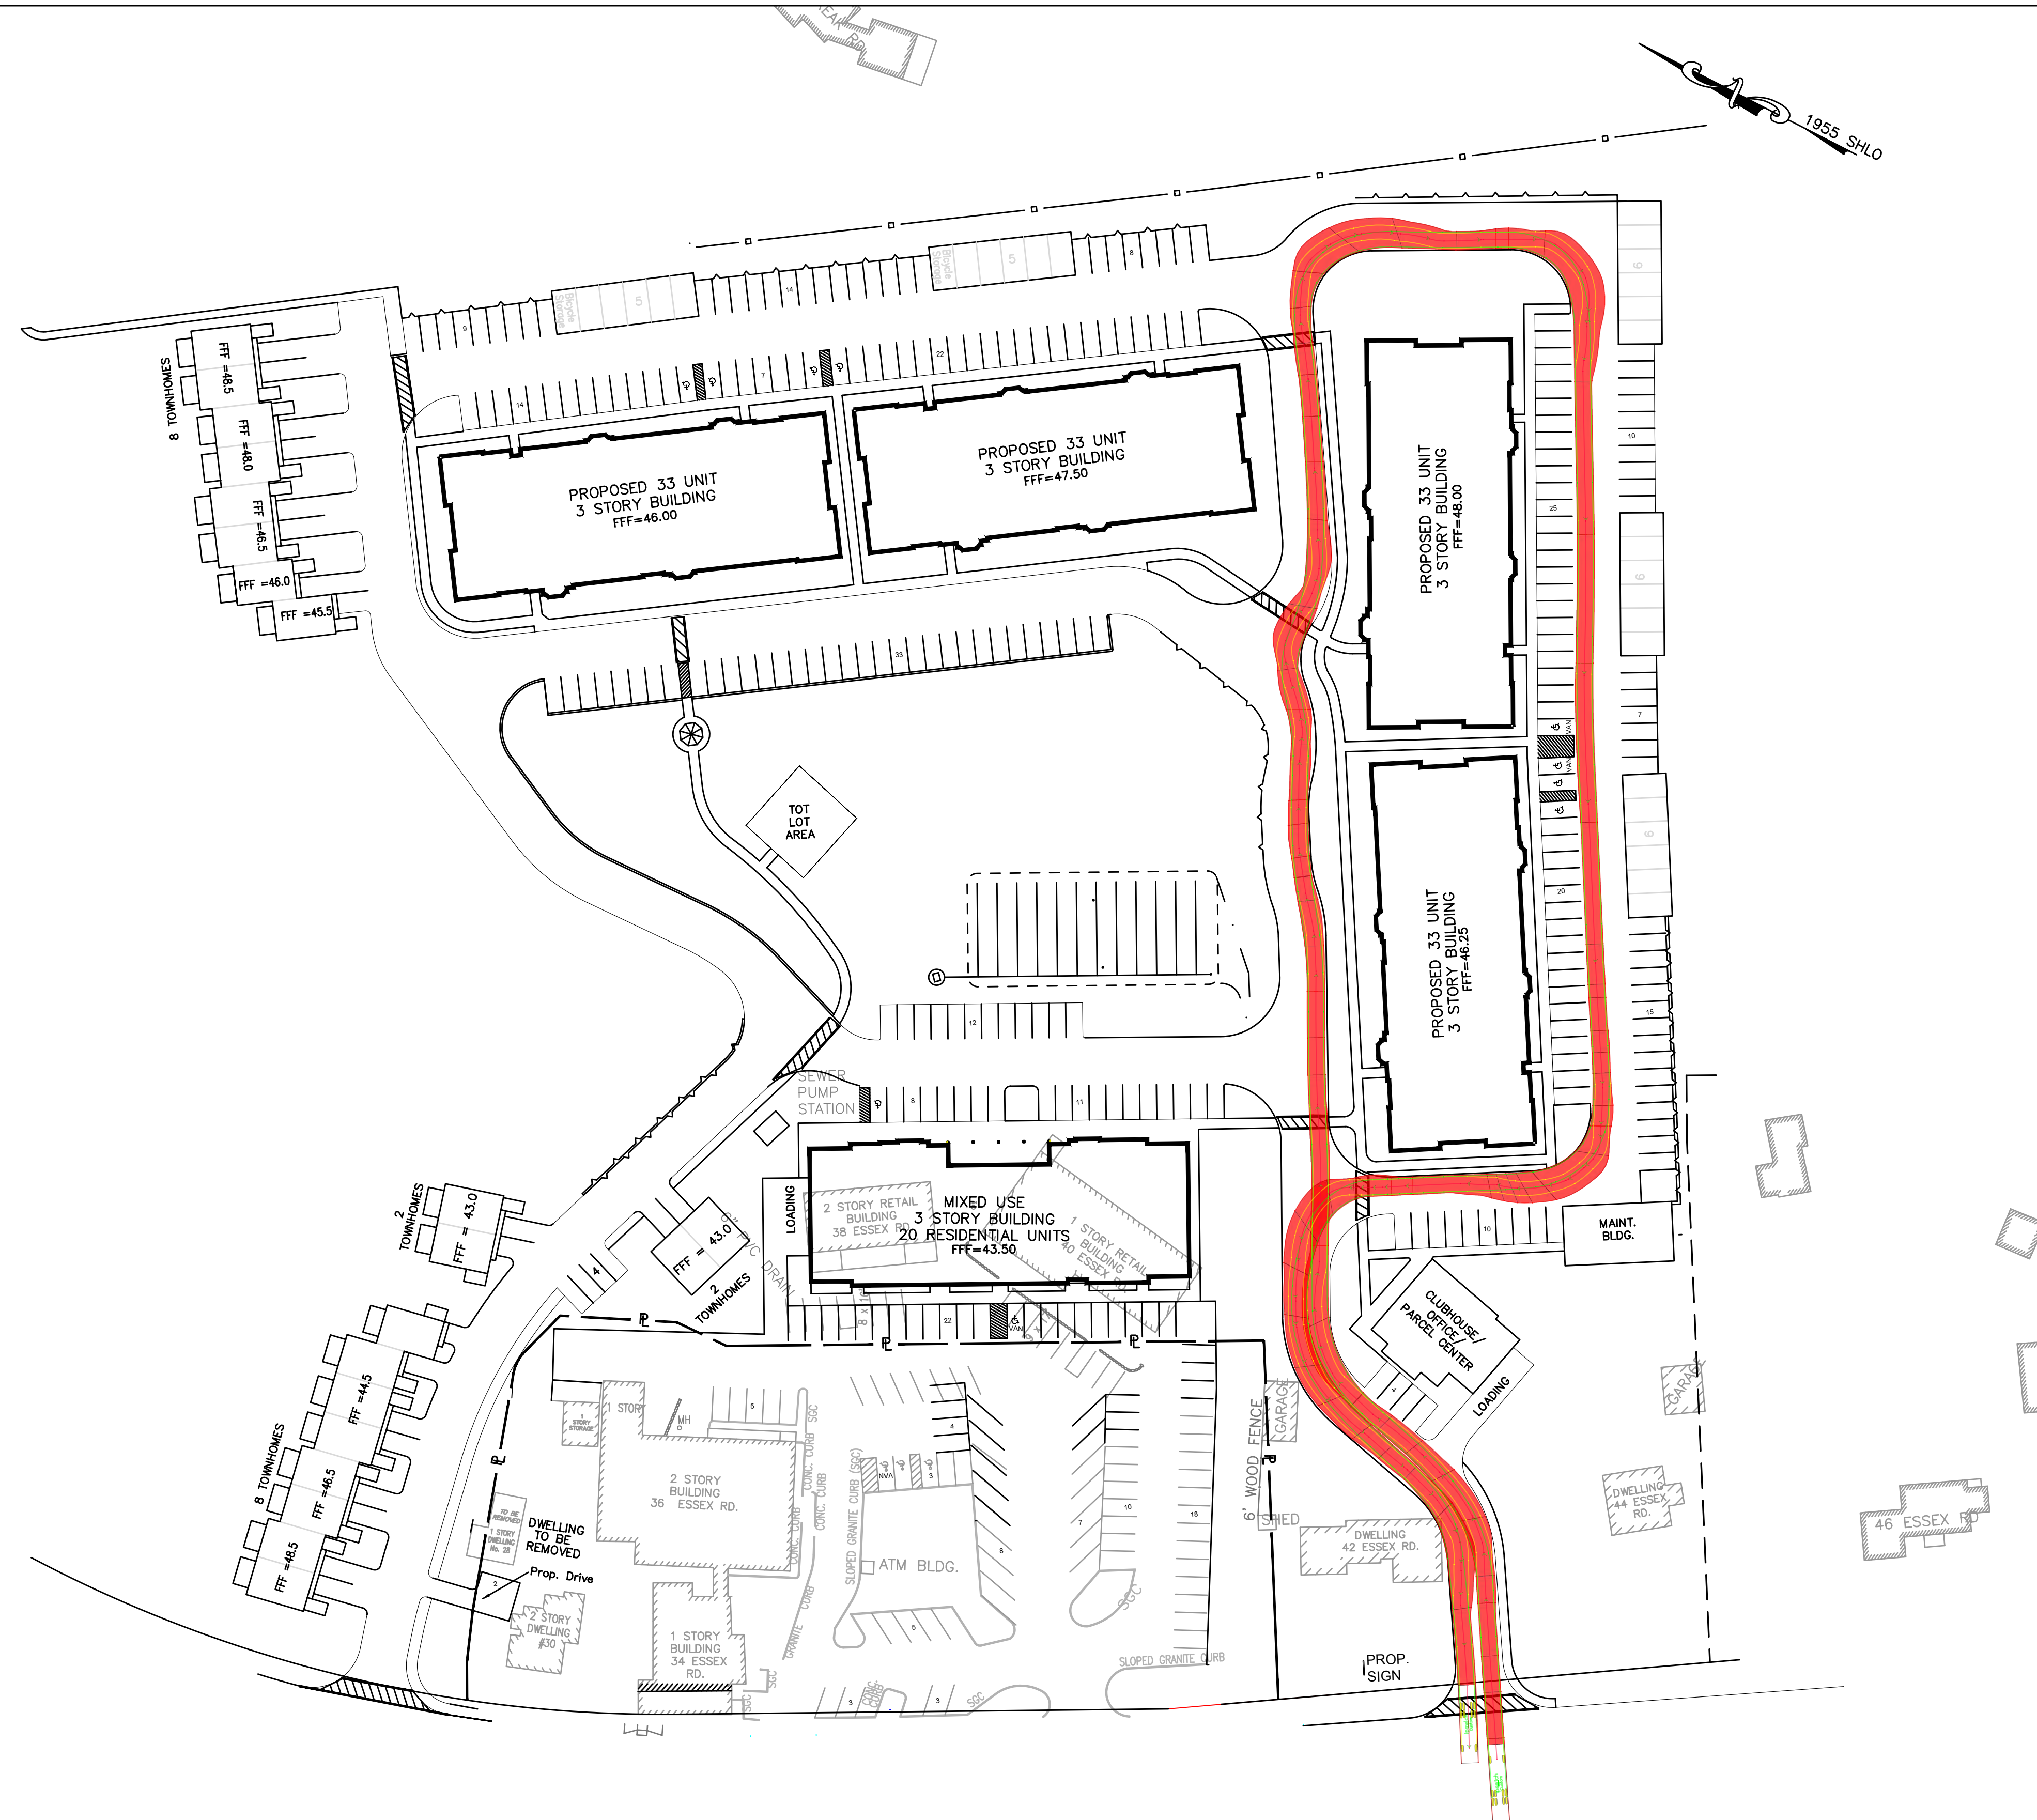

Ipswich

Width	: 8.50
Track	: 7.61
Lock to Lock Time	: 6.0
Steering Angle	: 34.1

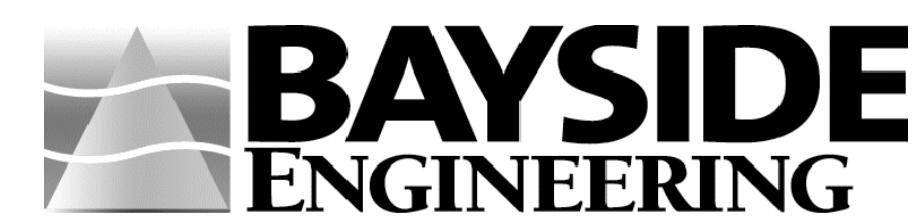

600 Unicorn Park Drive ▲ Woburn, MA 01801
 Phone: 781.932.3201 ▲ Fax: 781.932.3413
 www.baysideengineering.com




Essex Pastures Ipswich, MA

AUTOTURN FIRETRUCK

Scale: 1"=50'


Sheet 4 of 7

Plan Date: May 9, 2019

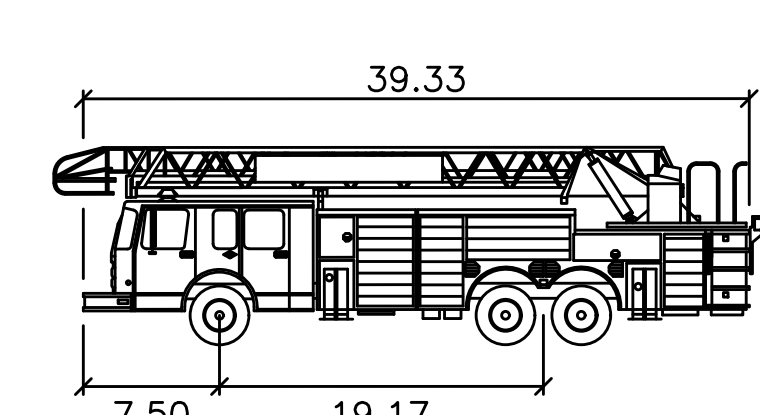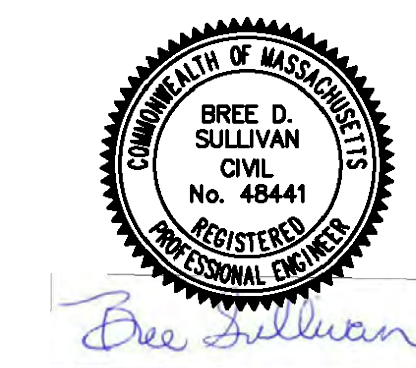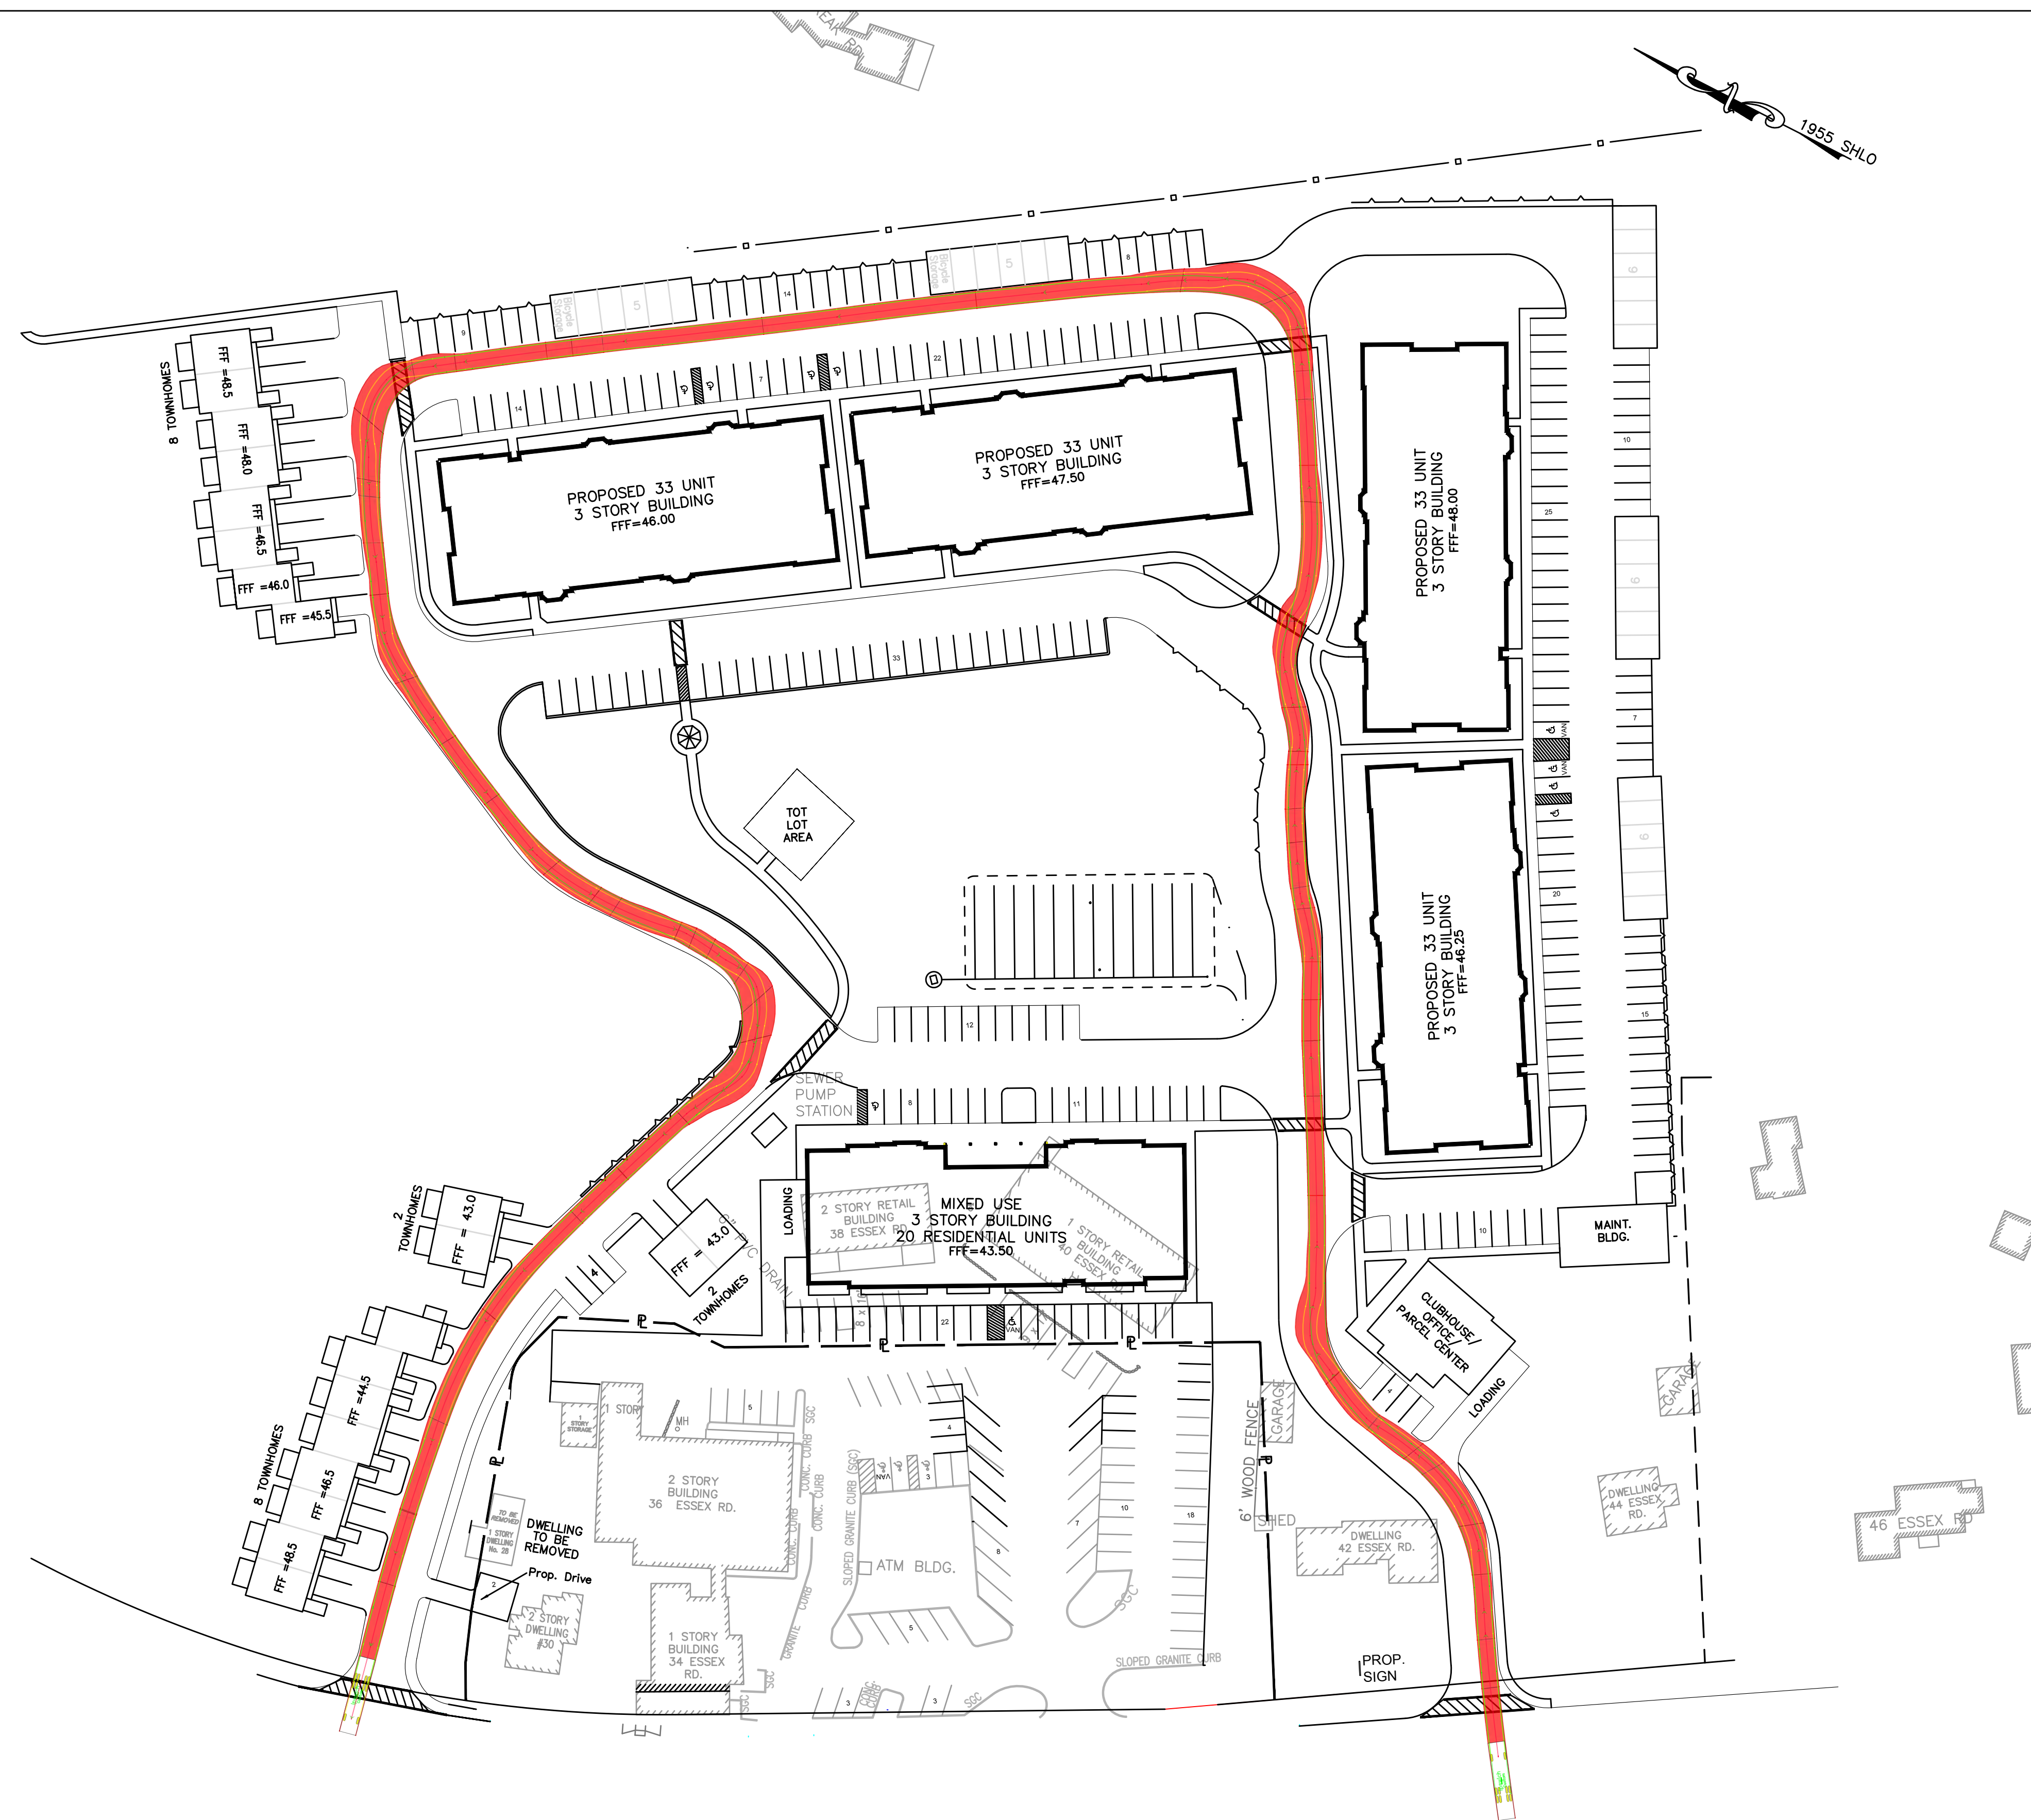

Ipswich

	feet
Width	: 8.50
Track	: 7.61
Lock to Lock Time	: 6.0
Steering Angle	: 34.1

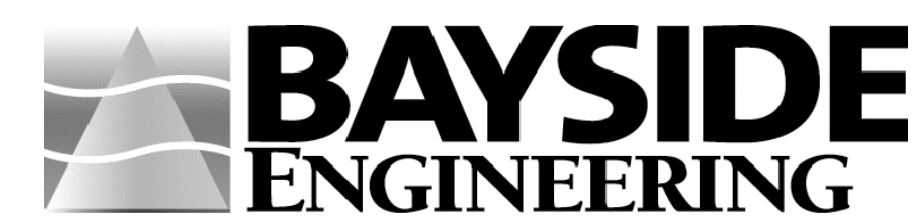

600 Unicorn Park Drive ▲ Woburn, MA 01801
 Phone: 781.932.3201 ▲ Fax: 781.932.3413
www.baysideengineering.com



Essex Pastures Ipswich, MA

AUTOTURN FIRETRUCK


Scale: 1"=50'

Sheet 5 of 7

Plan Date: May 9, 2019

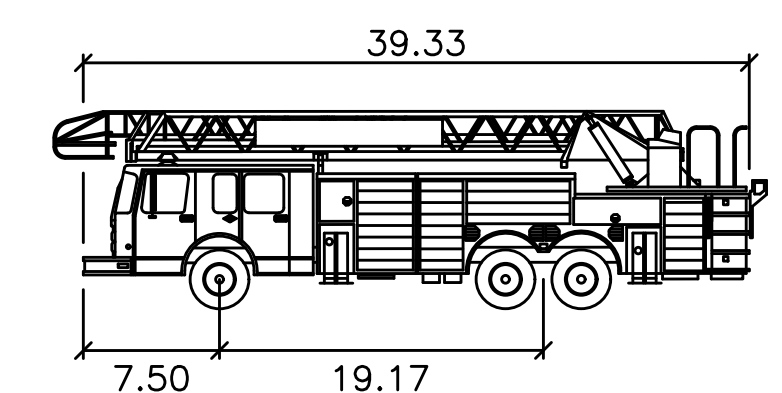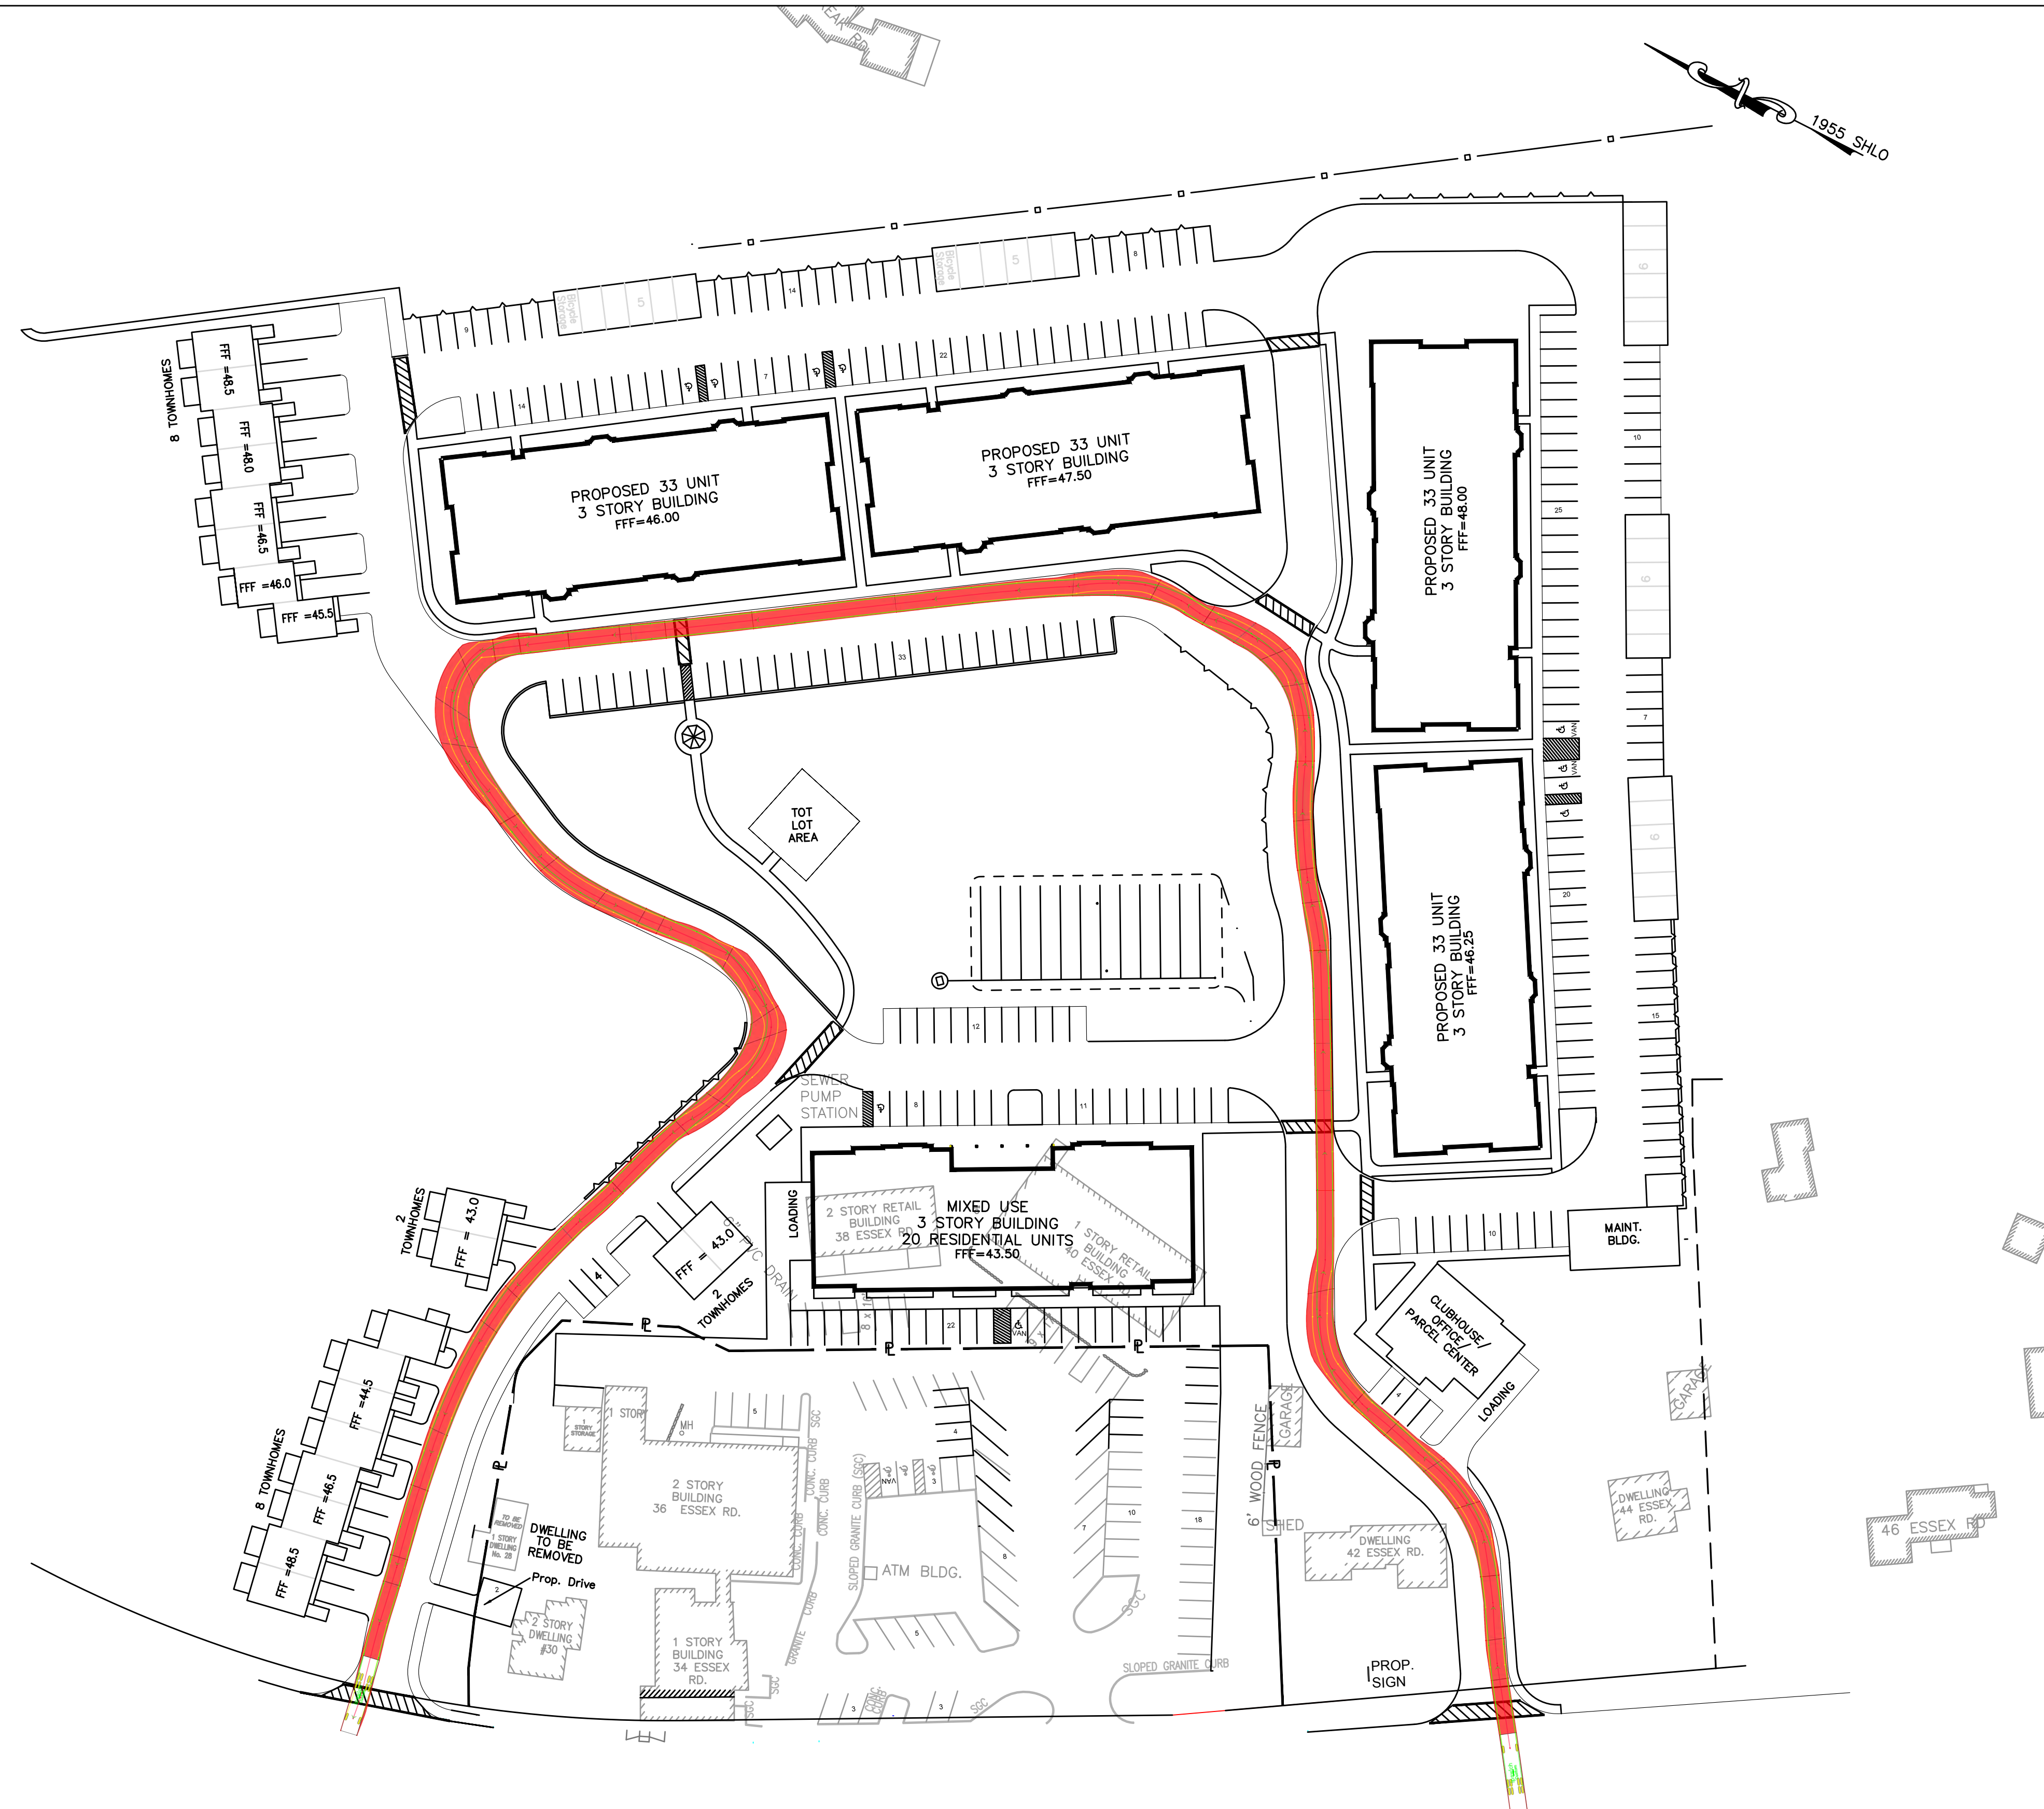

Ipswich	
	feet
Width	: 8.50
Track	: 7.61
Lock to Lock Time	: 6.0
Steering Angle	: 34.1

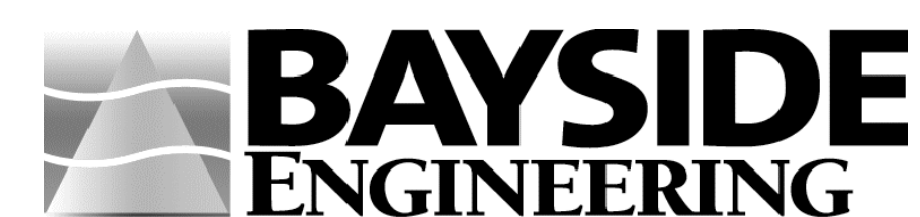

600 Unicorn Park Drive ▲ Woburn, MA 01801
 Phone: 781.932.3201 ▲ Fax: 781.932.3413
www.baysideengineering.com




Essex Pastures Ipswich, MA

AUTOTURN FIRETRUCK

Scale: 1"=50'


Sheet 6 of 7

Plan Date: May 9, 2019

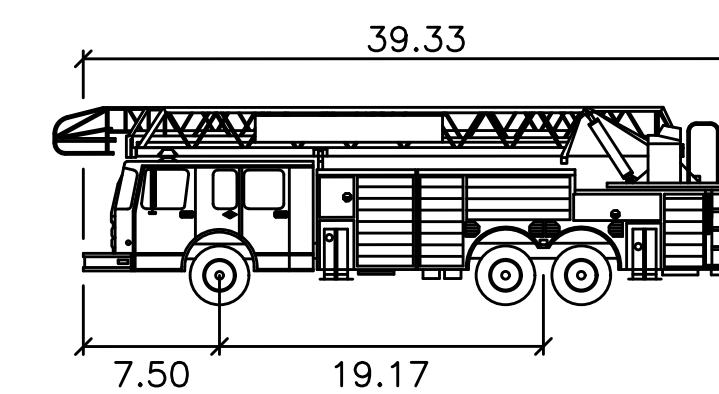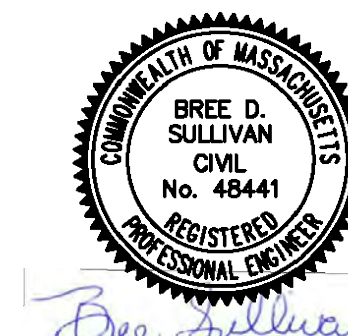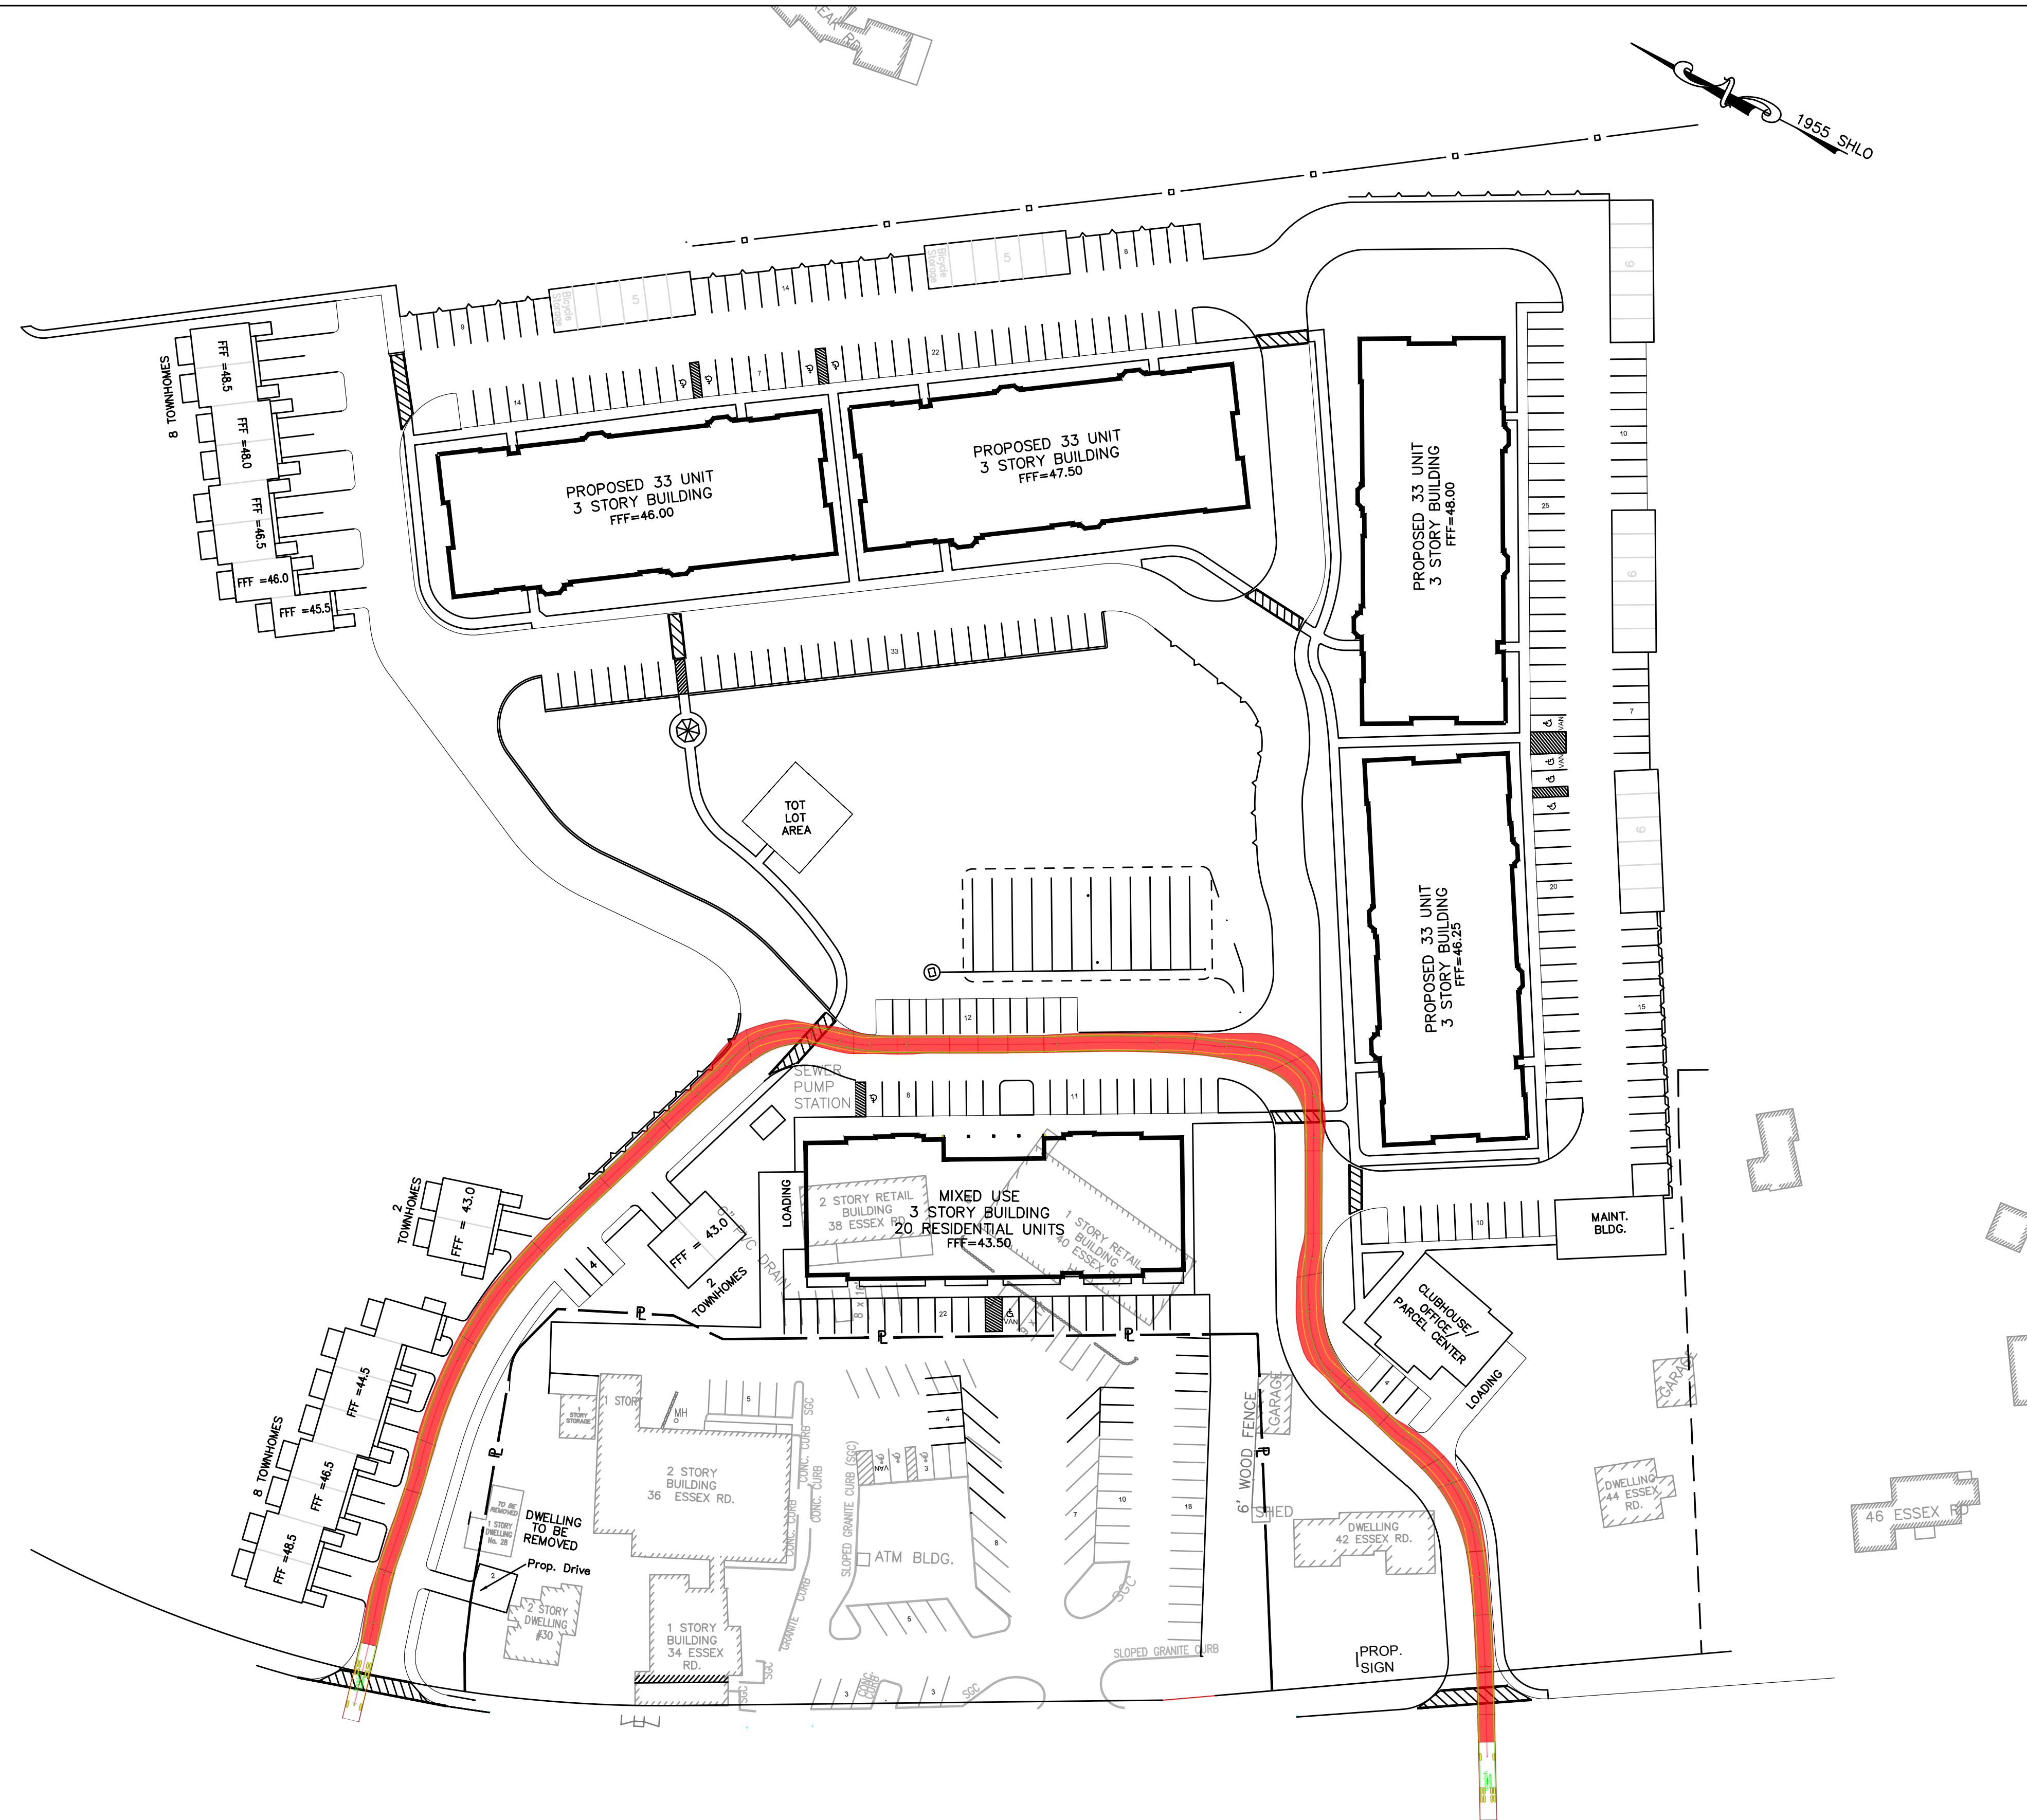

Ipswich

	feet
Width	: 8.50
Track	: 7.61
Lock to Lock Time	: 6.0
Steering Angle	: 34.1

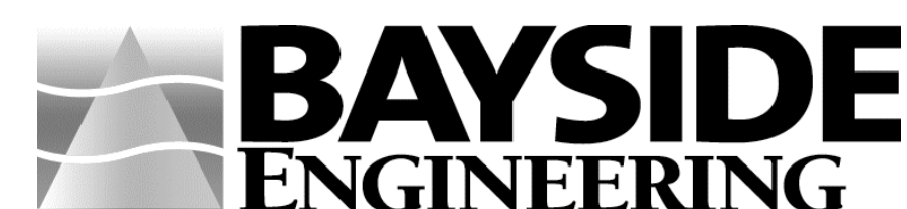

600 Unicorn Park Drive ▲ Woburn, MA 01801
 Phone: 781.932.3201 ▲ Fax: 781.932.3413
 www.baysideengineering.com

Essex Pastures Ipswich, MA

AUTOTURN FIRETRUCK

Scale: 1"=50'

Sheet 7 of 7

Plan Date: May 9, 2019